




18/8121 1, 2 and 3 Riddings Barn

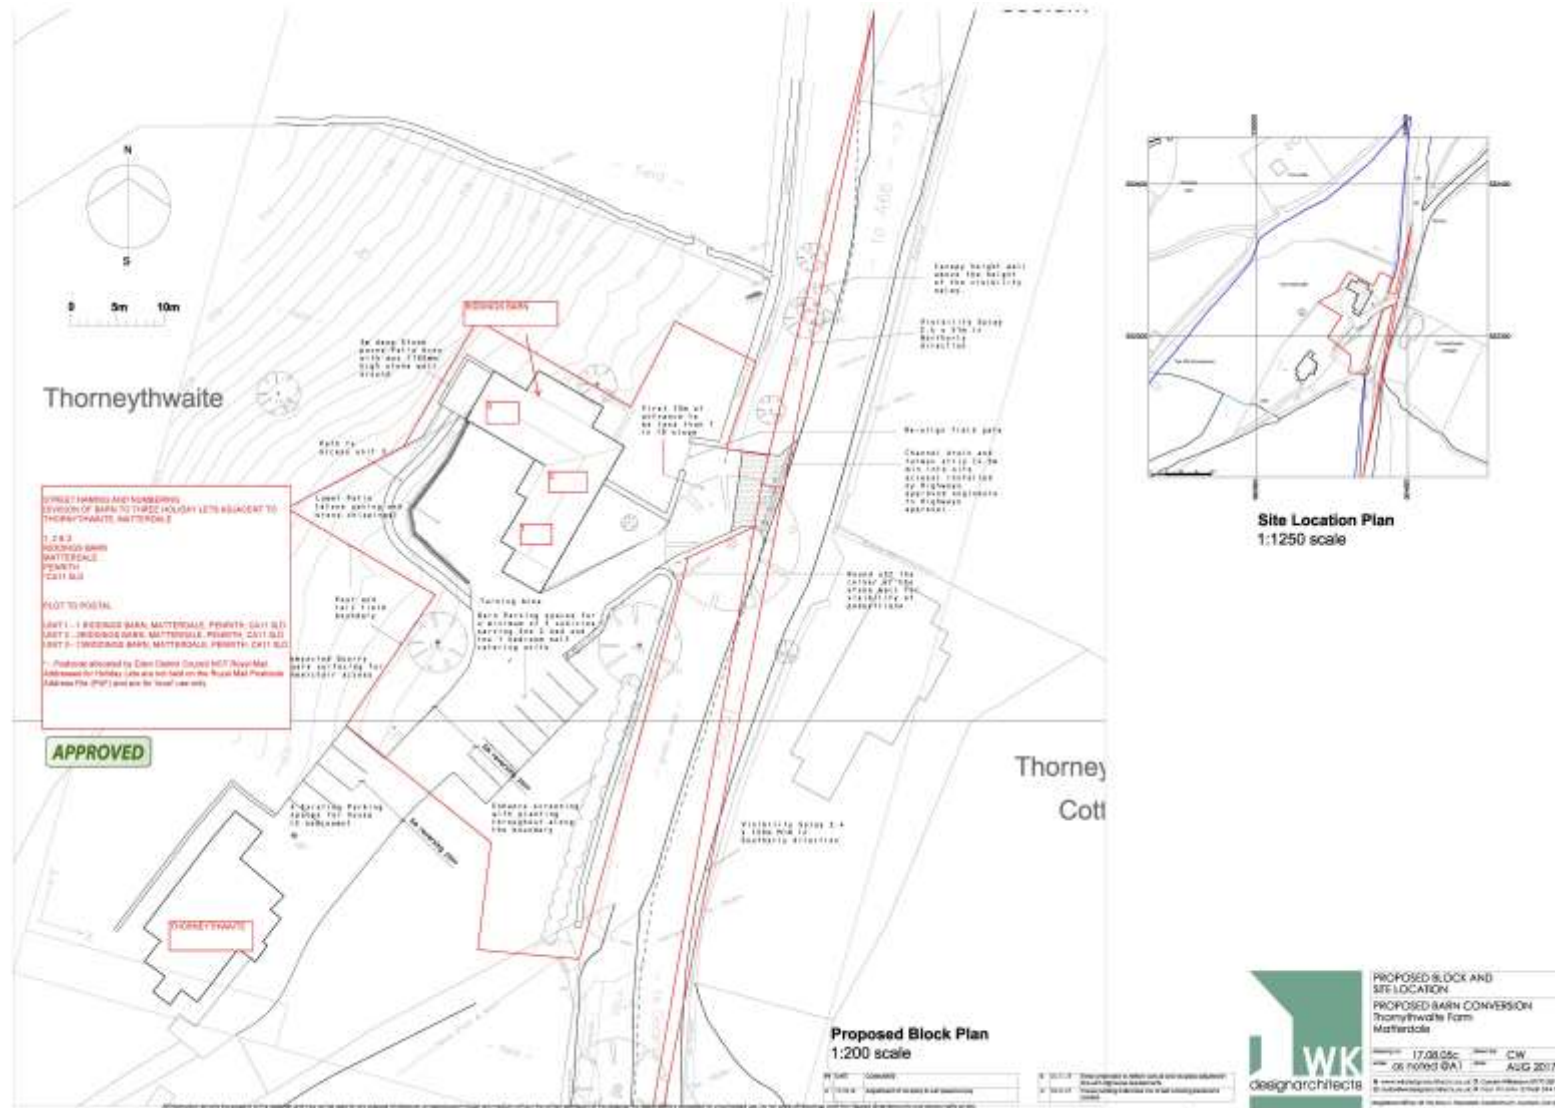

BY DATE	ISSUED	BY DATE	REVISION
1. 2017	ARCHITECTURAL DRAWING	1. 2017	ARCHITECTURAL DRAWING

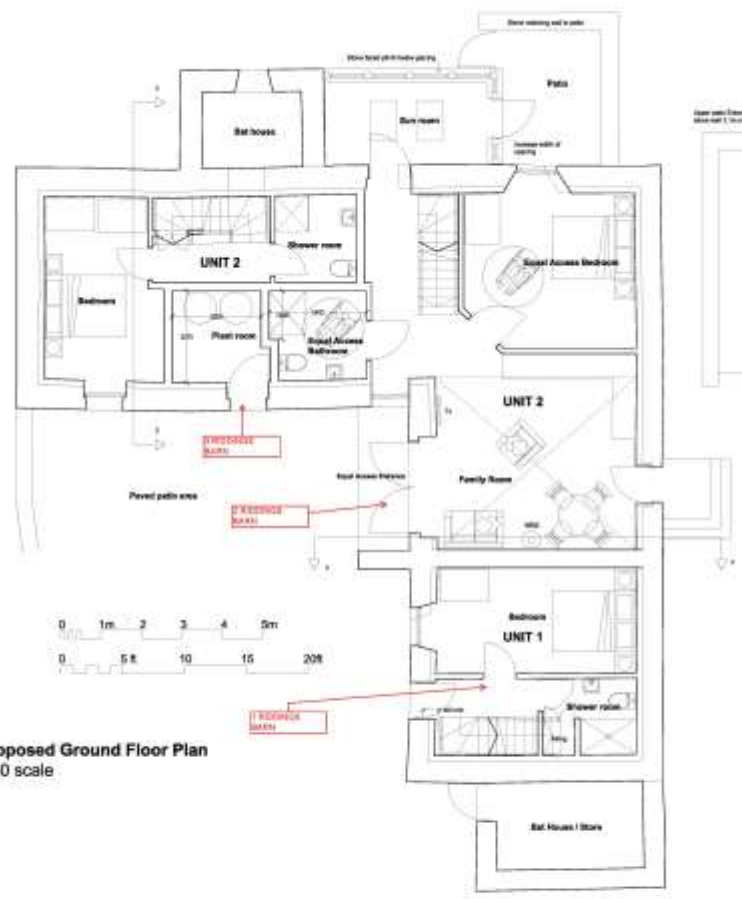

Proposed Ground Floor Plan
1:50 scale

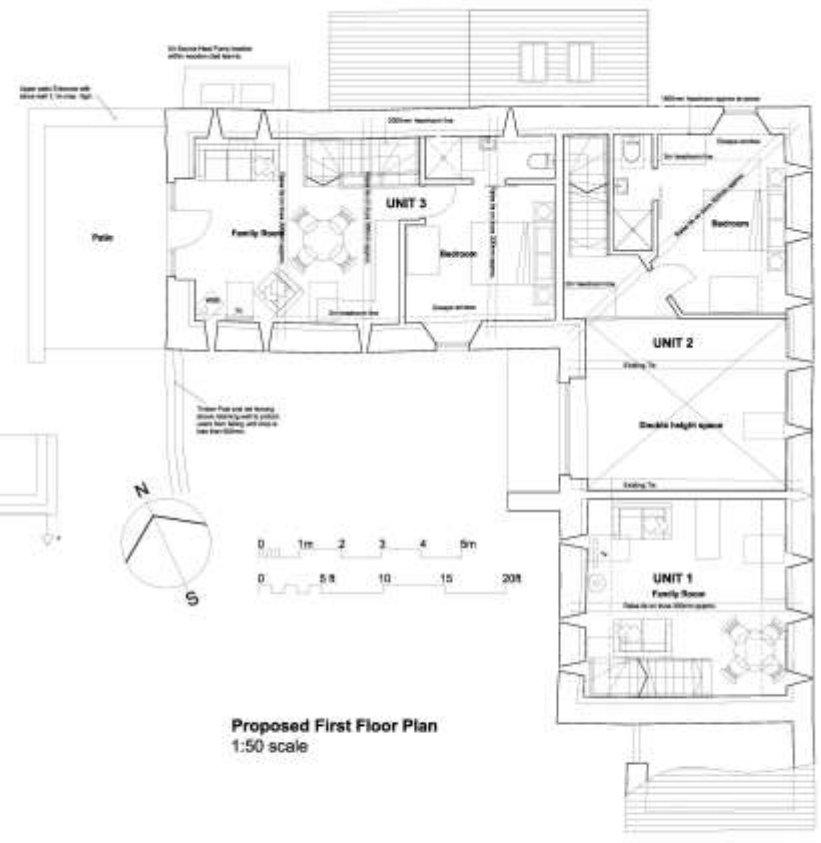

Proposed First Floor Plan
1:50 scale

	PROPOSED PLANS	
	PROPOSED BARN CONVERSION Thornythwaite Farm Maffersdale	
DATE: 17.08.2017 SCALE: 1:50 (A1)	DRAWN BY: CW CHECKED BY: AUG 2017	PROJECT NO: 17080001 DRAWING NO: 17080001-01

All drawings are the property of WK design architects and shall remain the property of WK design architects. No part of this drawing may be reproduced or transmitted in any form or by any means, electronic, mechanical, photocopying, recording, or by any information storage and retrieval system, without the prior written permission of WK design architects.