


Site Plan (1:500)

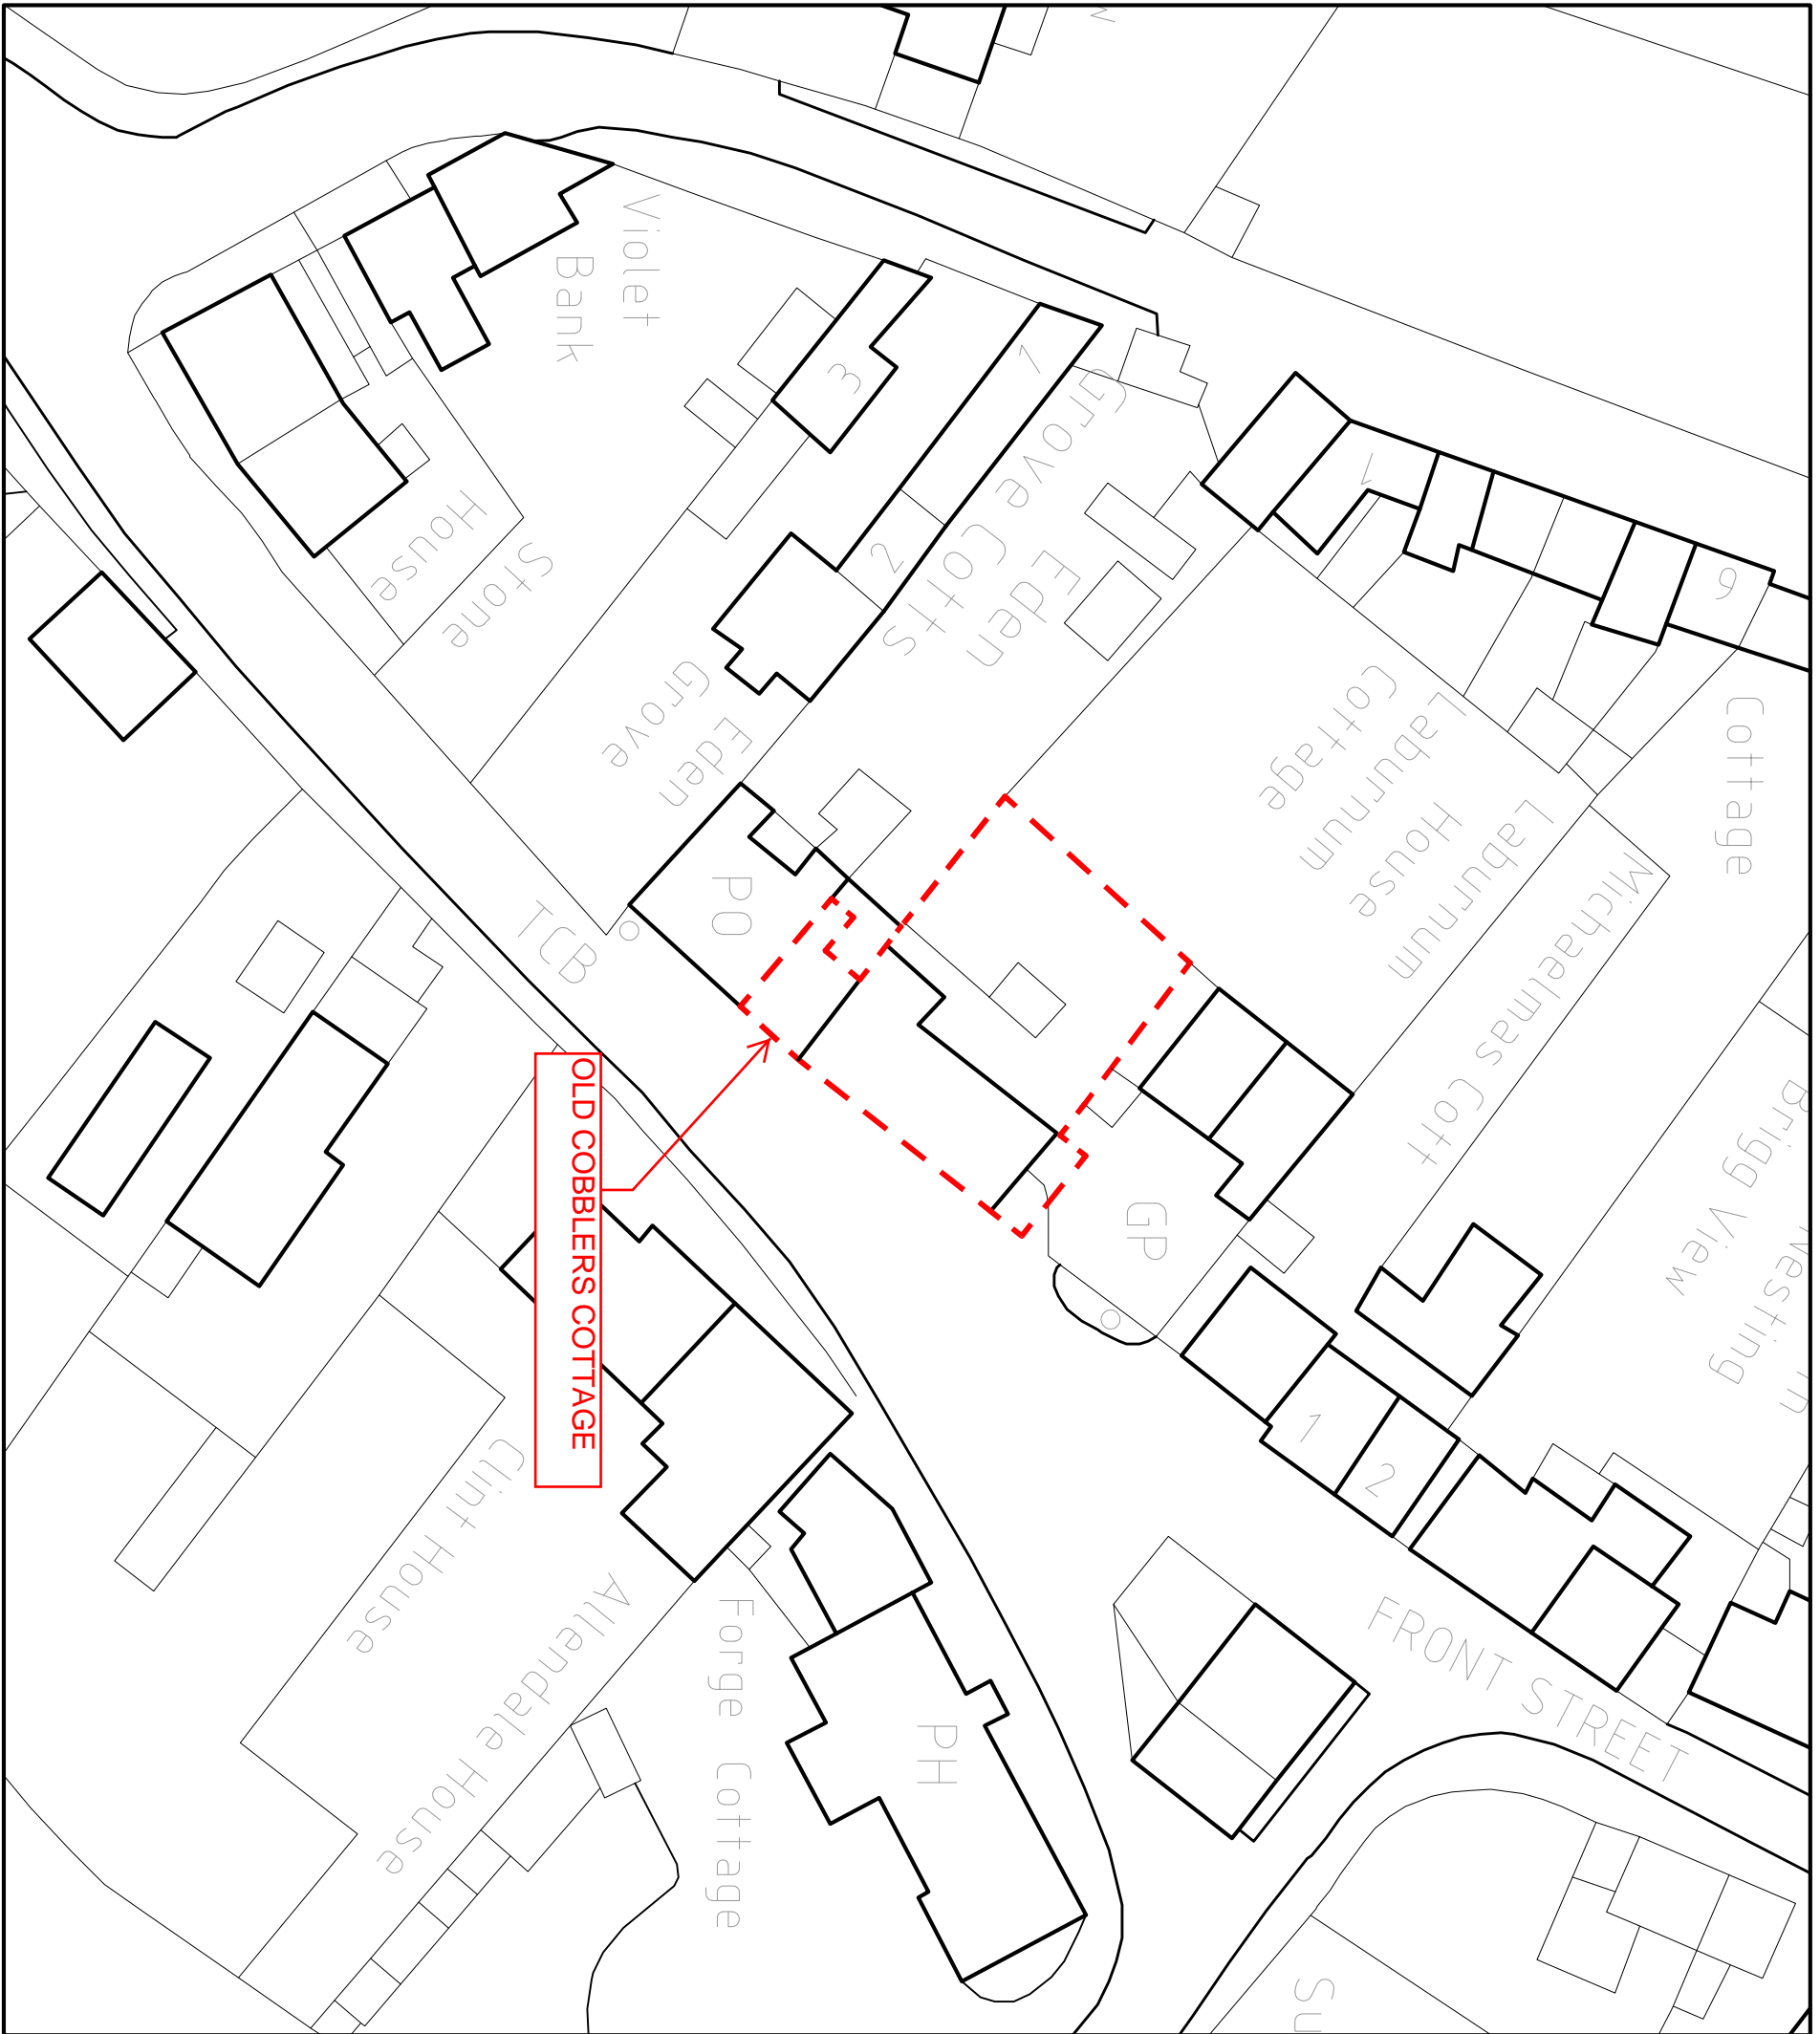

Revision Status	Initials
Rev	
Date	
Amendments	

Agent  
**GRAY ASSOCIATES LTD**  
 Architectural & Building Surveying Services  
 Moryn House, The Square, Dalston, CARLISLE CA5 7PH  
 M: 07917 810096 T: 01228 710911  
 E:david@grayassoc.co.uk www.grayassoc.co.uk

Client  
 Robert Fleming  
 School House  
 Caldbeck  
 Wigton  
 Cumbria  
 CA7 8HF

Drawing  
 Title: Site Plan  
 Scheme: Formation Of New Residential Unit: The Stores  
 Scale: 1:500  
 Date: Feb 11  
 Dwg No.: D3  
 Drawn: D Gray

This drawing is protected by copyright and should not be copied without the prior consent of Gray Associates Limited. All work to comply with current Building Regs, British Standards, other relevant legislation & manufacturers current guidance. Do not scale this drawing.

**STREET NAMING AND NUMBERING**

Change of use of accommodation ancillary to The Stores to a single residential unit.


SNN REF: 17/8041

PLANNING REF: 11/0146


GRID REF: 350559;546072

**OLD COBBLERS COTTAGE**  
**ARMATHWAITE**  
**CARLISLE**  
**CA4 9PB**


**POSTCODE TO BE ALLOCATED BY ROYAL MAIL**

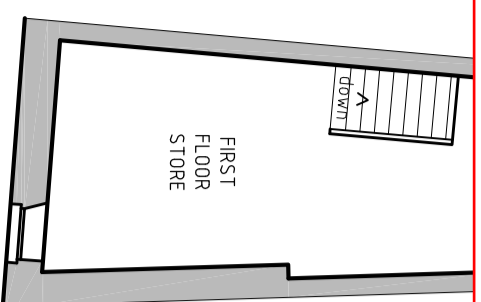


EXISTING FIRST FLOOR PLAN

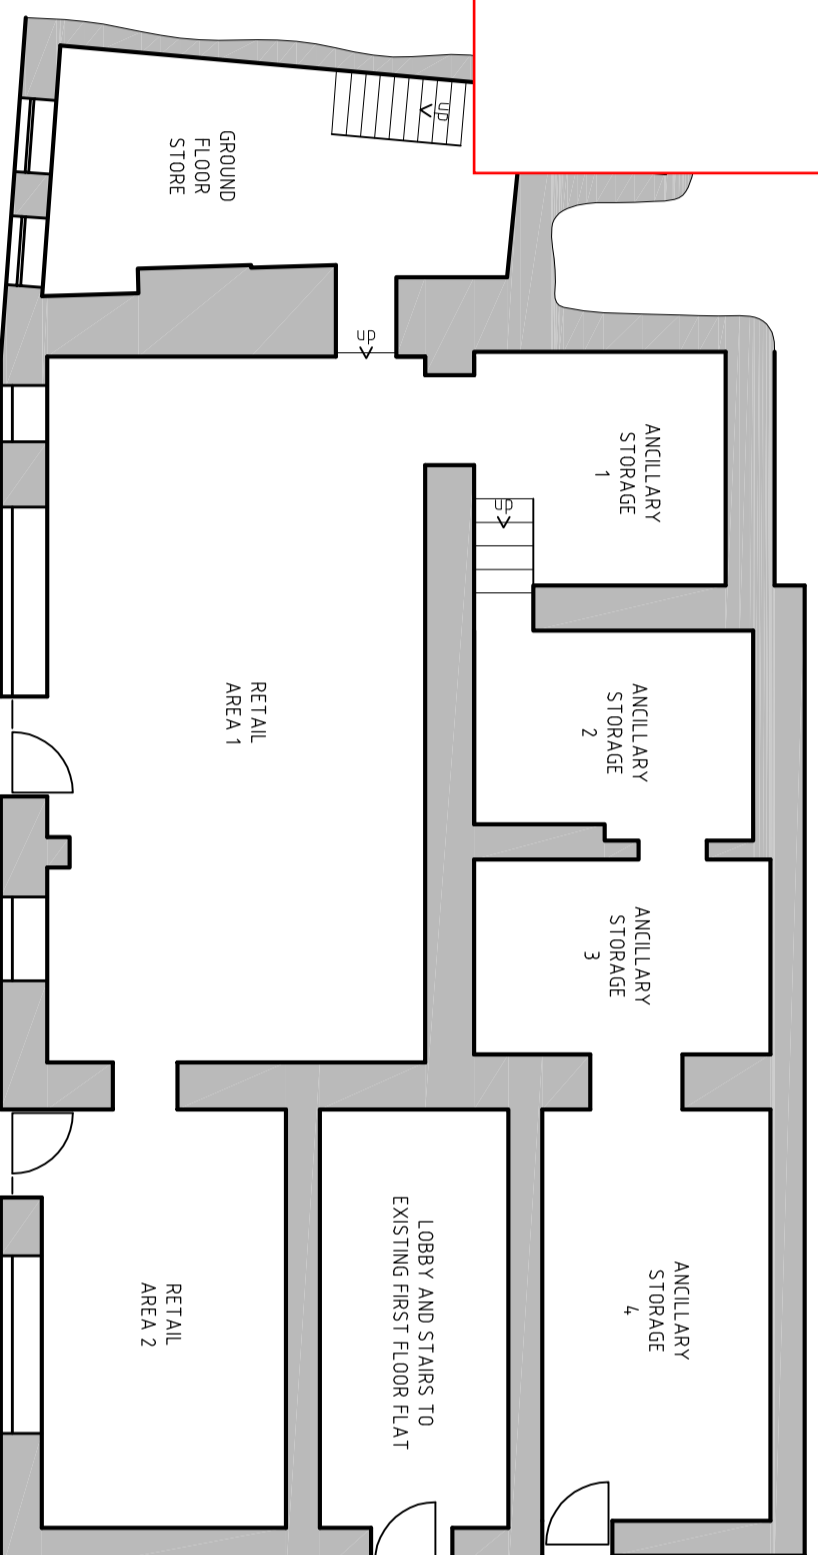

EXISTING GROUND FLOOR PLAN

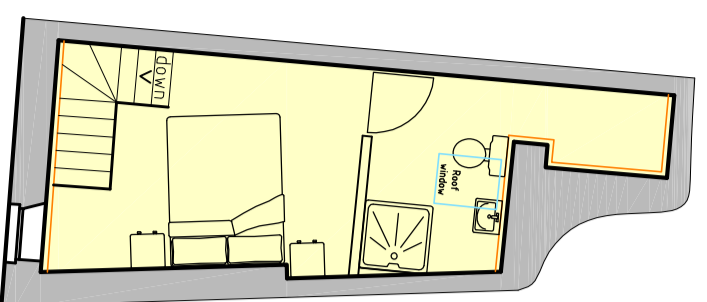

PROPOSED FIRST FLOOR PLAN

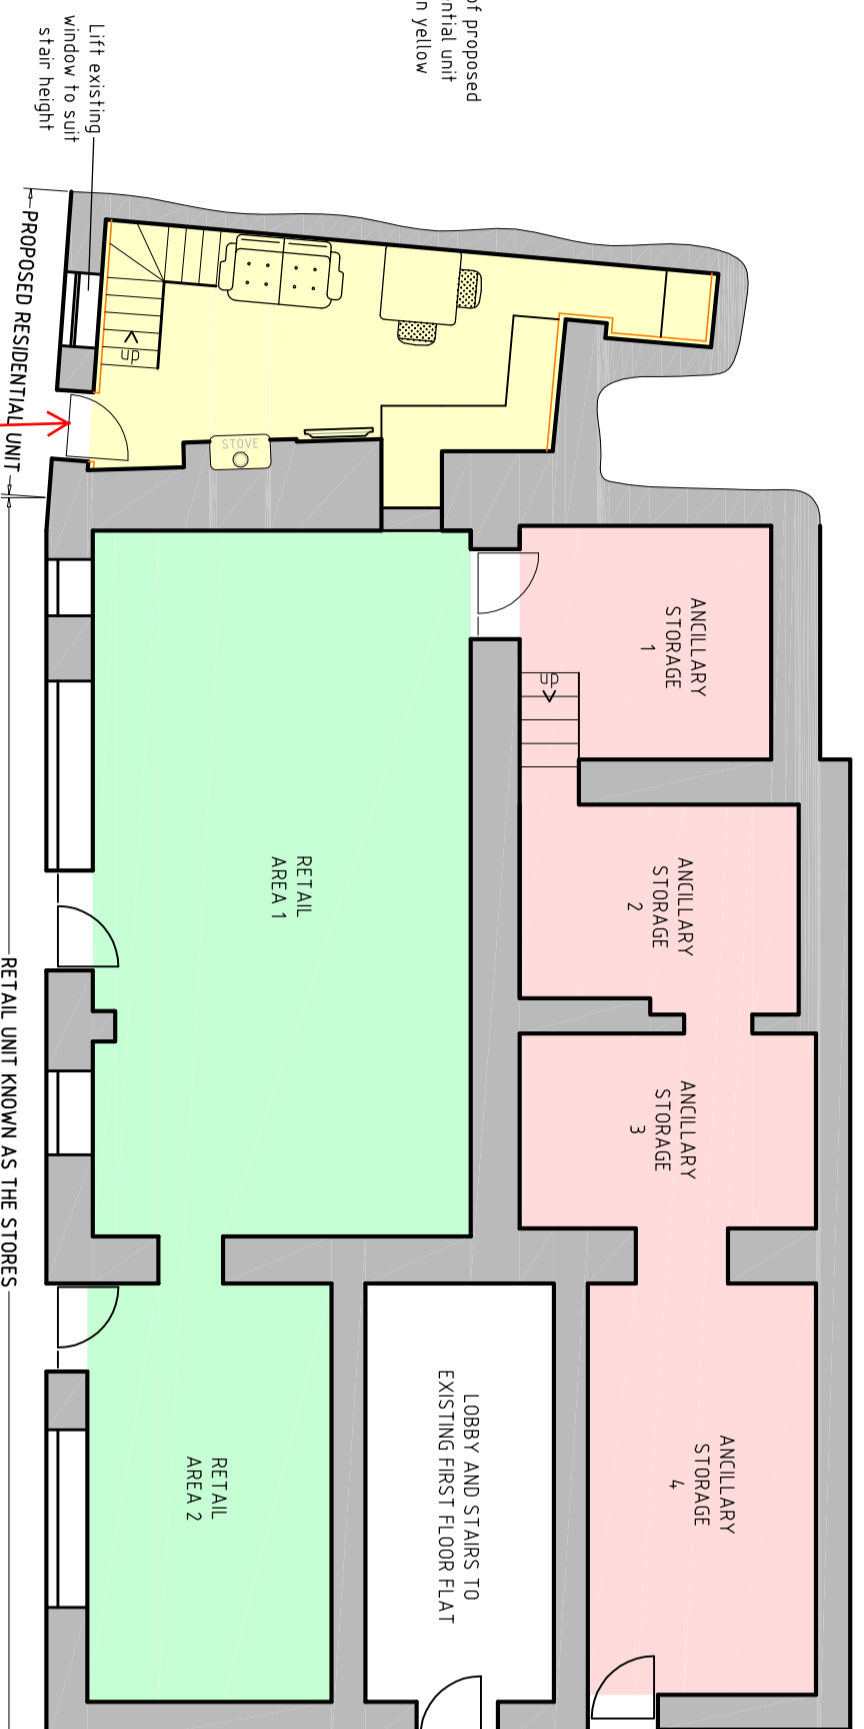


PROPOSED GROUND FLOOR PLAN


Old Cobblers Cottage

RETAIL UNIT KNOWN AS THE STORES


RETAIL UNIT KNOWN AS THE STORES

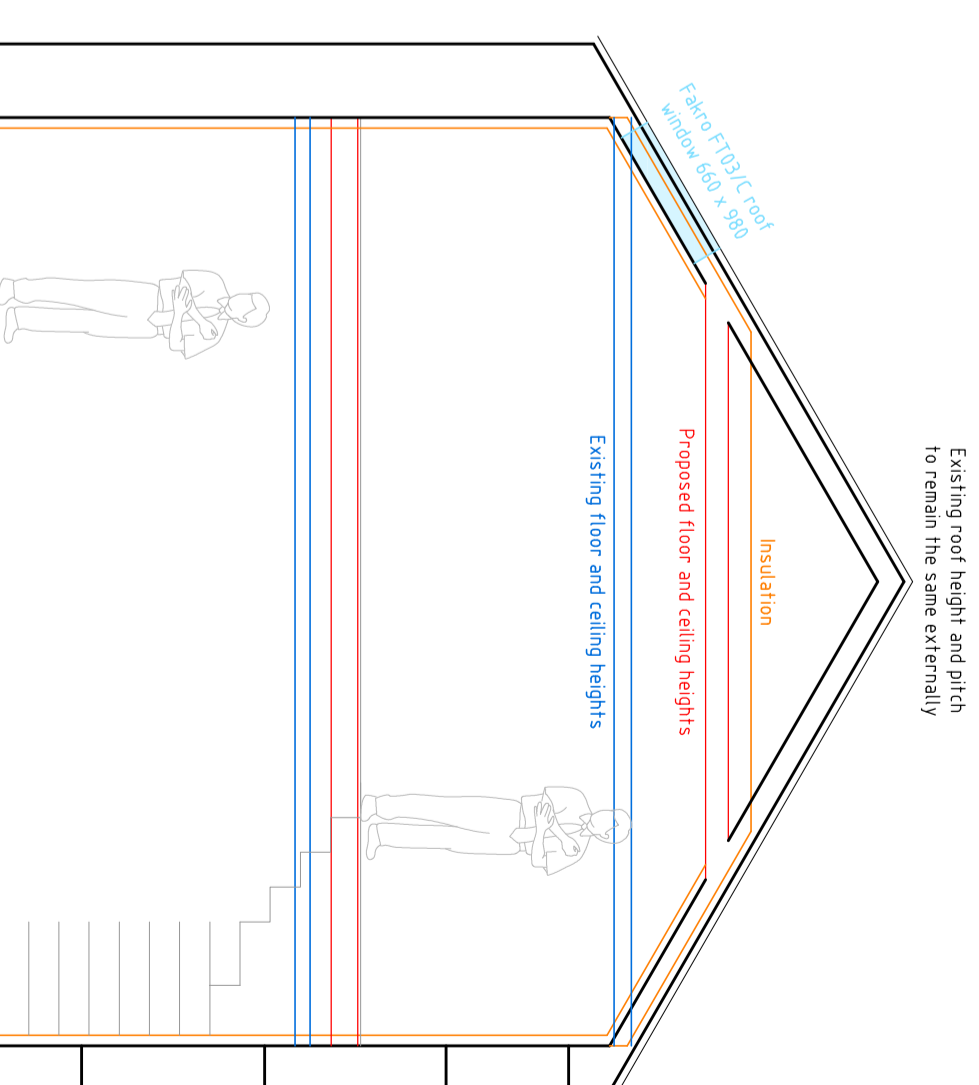

TYPICAL SECTION (1:50)

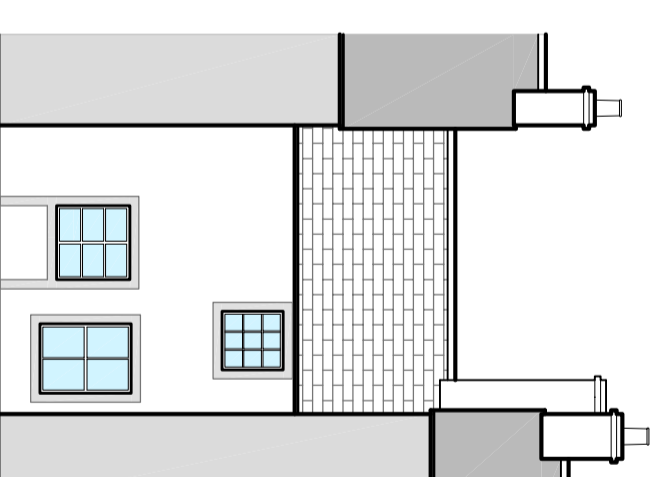

EXISTING FRONT ELEVATION

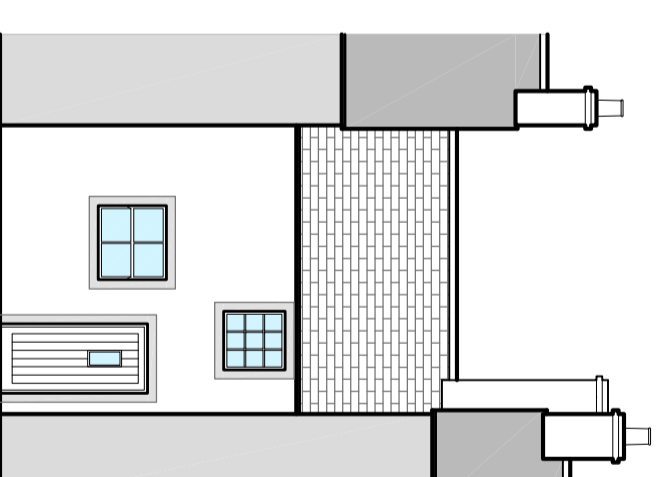

PROPOSED FRONT ELEVATION

ALL PLANS AND ELEVATIONS DRAWN AT 1:100 AT A2 AND SECTION DRAWN AT 1:50

Revision Status	Rev	Date	Amendments	Initials

Agent  
**GRAY ASSOCIATES LTD**  
 Architectural & Building Surveying Services  
 Mopn House, The Square, Dalston, CARLISLE CA5 7PH  
 M: 07917 810096 T: 01228 710911  
 E: david@grayassoc.co.uk www.grayassoc.co.uk

Client  
 Robert Fleming  
 School House  
 Caldbeck  
 Wigton  
 Cumbria  
 CA7 8HF

Drawing  
 Title: Floor Plans & Section  
 Scheme: Formation Of New Residential Unit: The Stores  
 Scale: 1:100 & 1:50  
 Date: Jan 2011  
 Dwg No.: D1  
 Drawn: D Gray

This drawing is prepared by copyright and should not be copied without the prior consent of Gray Associates Limited. All work to comply with current Building Regs, British Standards, other relevant legislation & manufacturers current guidance. Do not scale this drawing.