

Location Plan (1:1,250)



Revision Status			
Rev	Date	Amendments	Initials

Agent

GRAY ASSOCIATES LTD

Architectural & Building Surveying Services
 Moryn House, The Square, Dalston, CARLISLE CA5 7PH
 M: 07917 810096 T: 01228 710911
 E: david@grayassoc.co.uk www.grayassoc.co.uk

Client

Mr P R Hetherington
 3 Burnside Cottages
 Seton Mains
 Longniddry
 East Lothian
 EH32 0PG

Drawing

Title: Location Plan
 Scheme: Development Adjacent Thorn Dykes, CA10 1TL
 Scale: 1:1,250
 Date: May 2016
 Dwg No.: D.02
 Drawn: D Gray

STREET NAMING AND NUMBERING

2 BUNGALOWS

SNN REF; 17/8042

PLANNING REF; 16/0492

GRID REF; 365452:529116

MARBLESCAR LODGE
 MILBURN
 PENRITH
 CA10 1TL

SPRINGBANK LODGE
 MILBURN
 PENRITH
 CA10 1TL



POSTCODES ARE ALLOCATED BY THE ROYAL MAIL

Ordnance Survey, (c) Crown Copyright 2016. All rights reserved. Licence number 100022432

BM 180.79m

This drawing is protected by copyright and should not be copied without the prior consent of Gray Associates Limited. All work to comply with current Building Regs, British Standards, other relevant legislation & manufacturers current guidance.


Do not scale this drawing. Drawing to be printed at A3

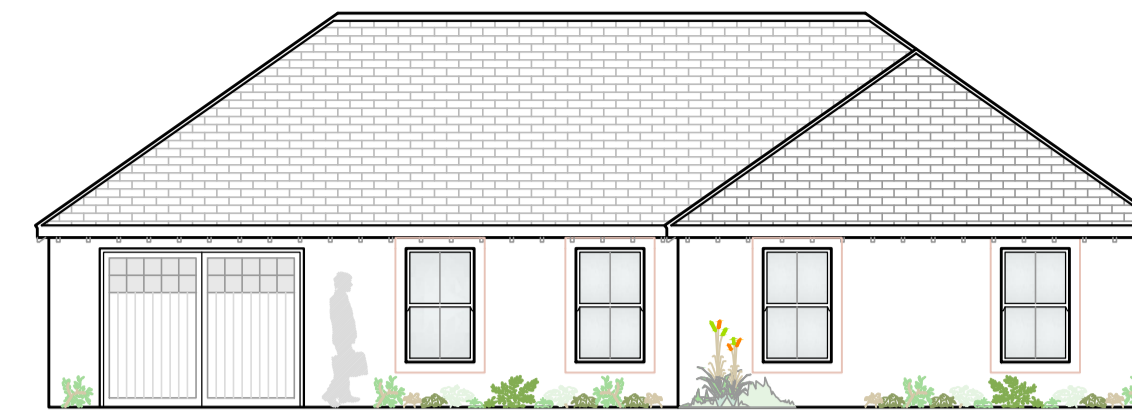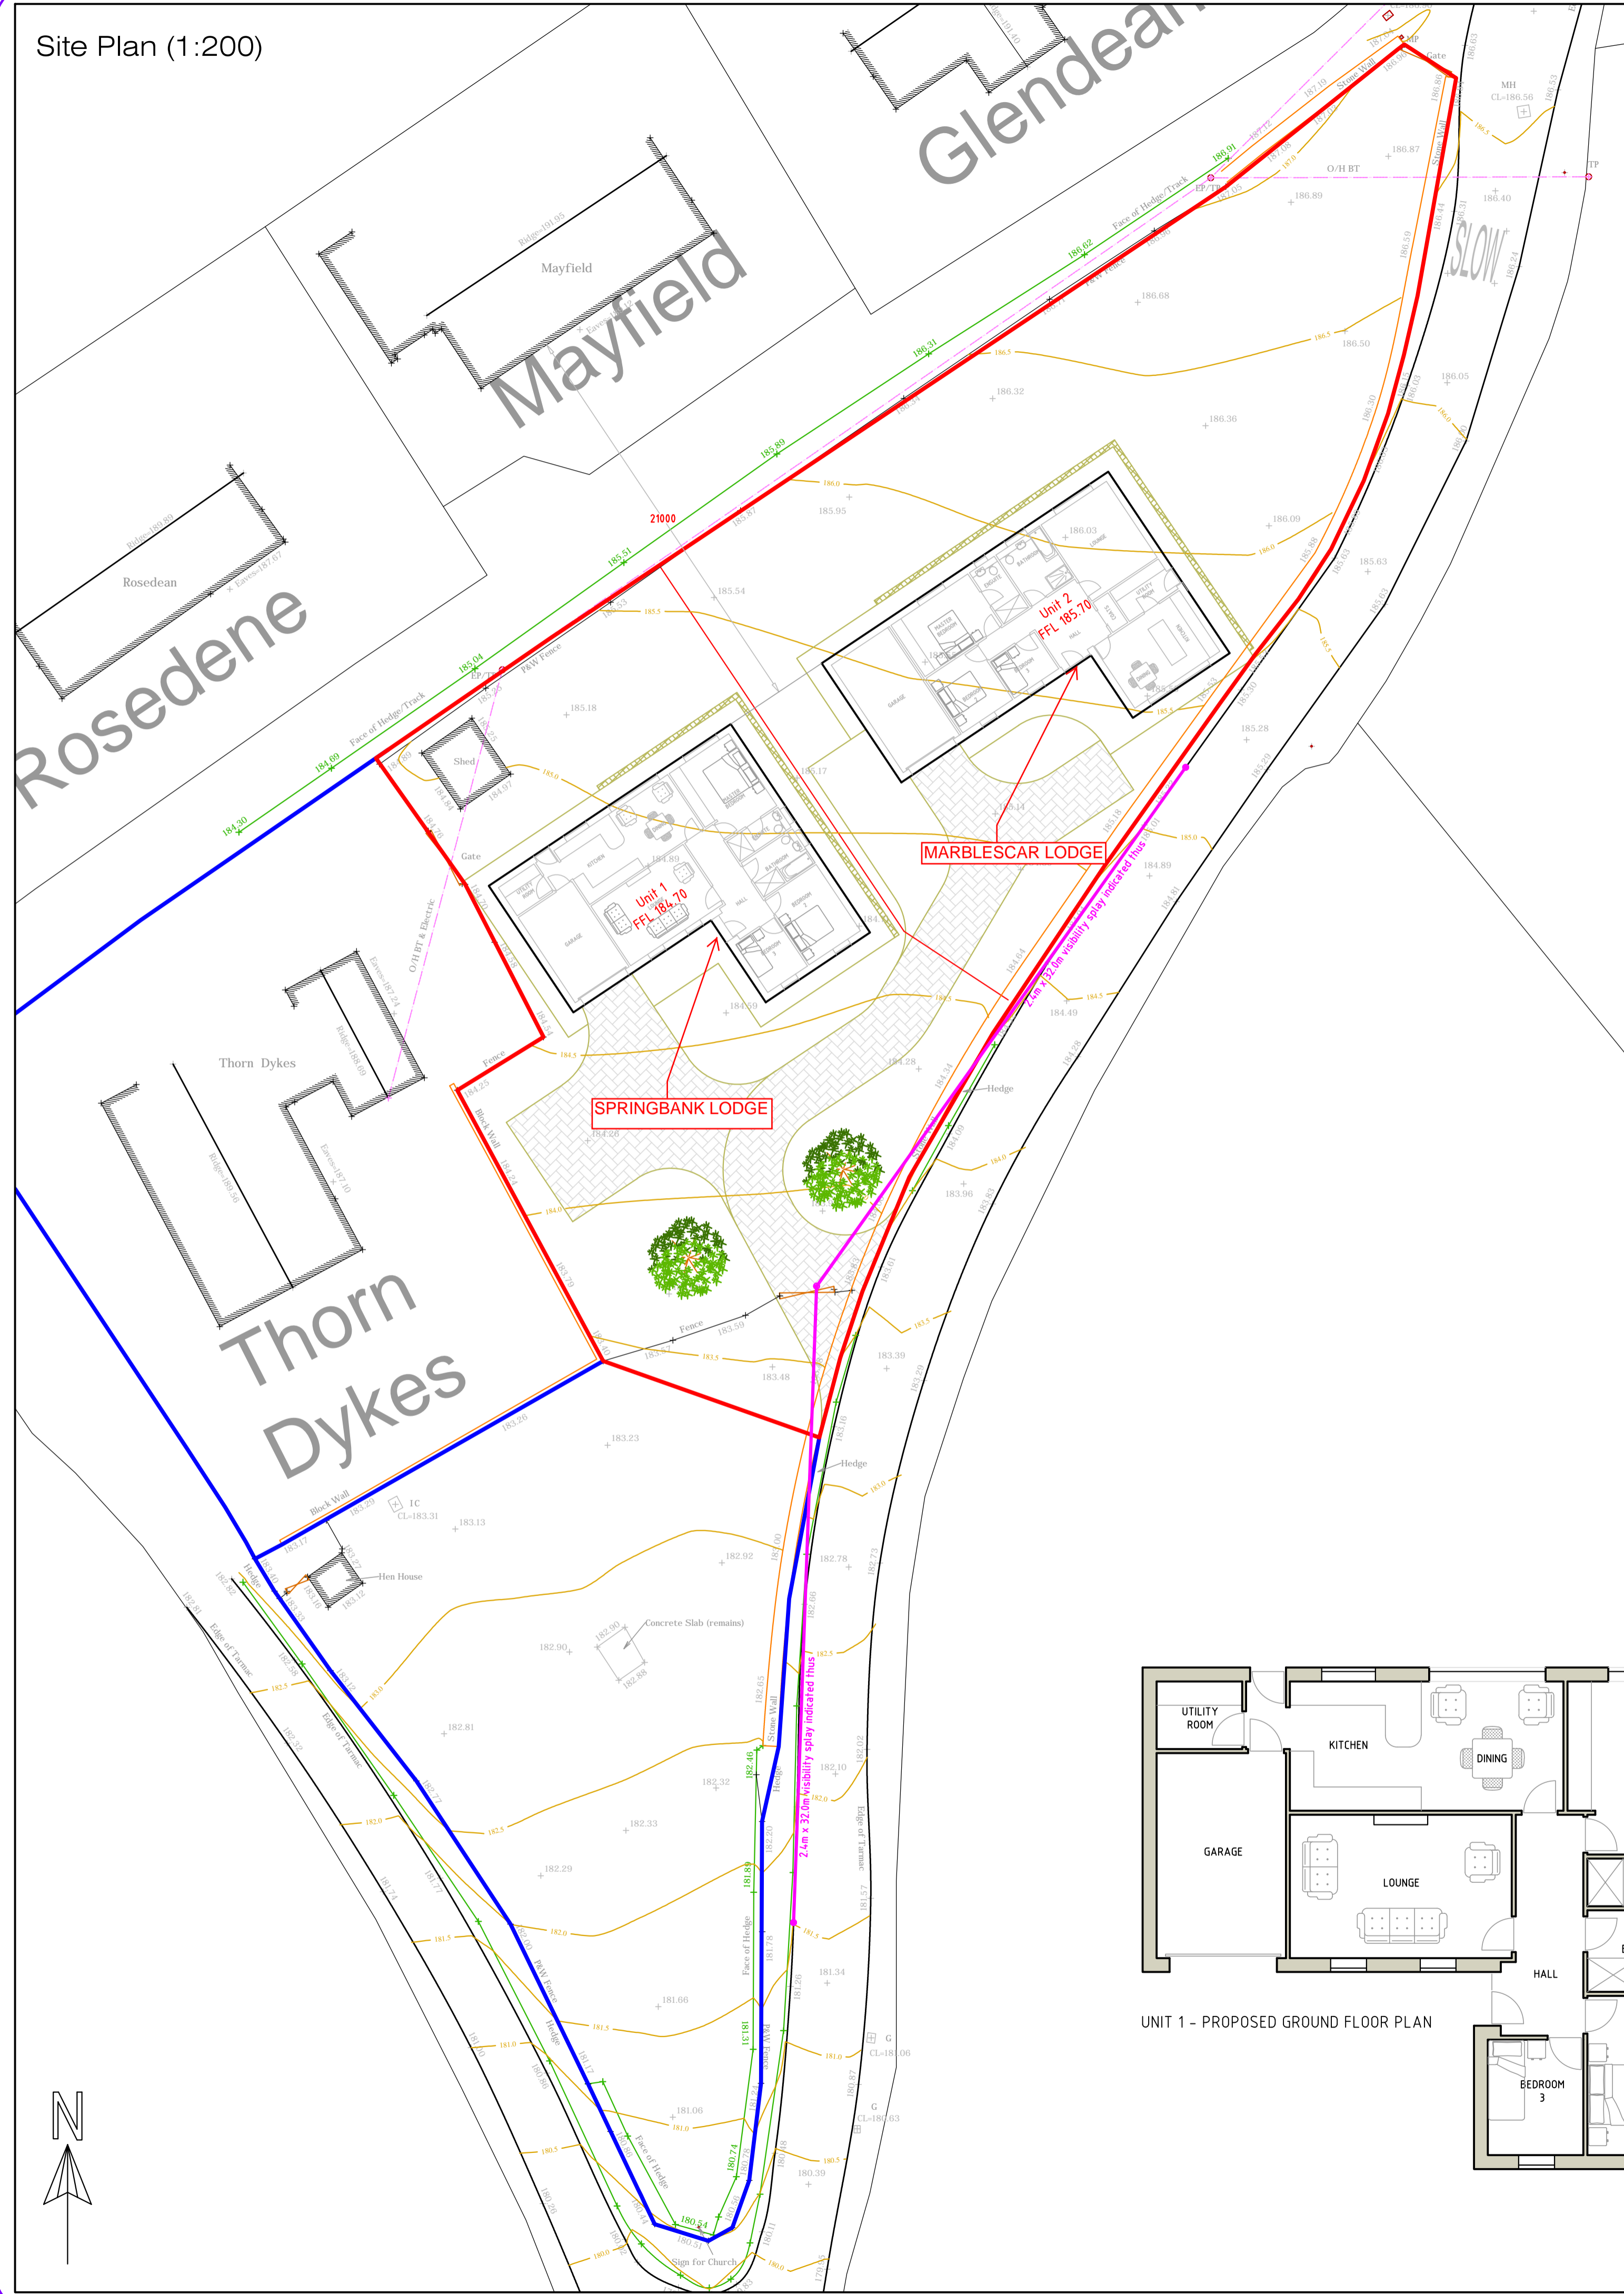


UNIT 1 - SOUTH EAST ELEVATION




UNIT 2 - SOUTH EAST ELEVATION

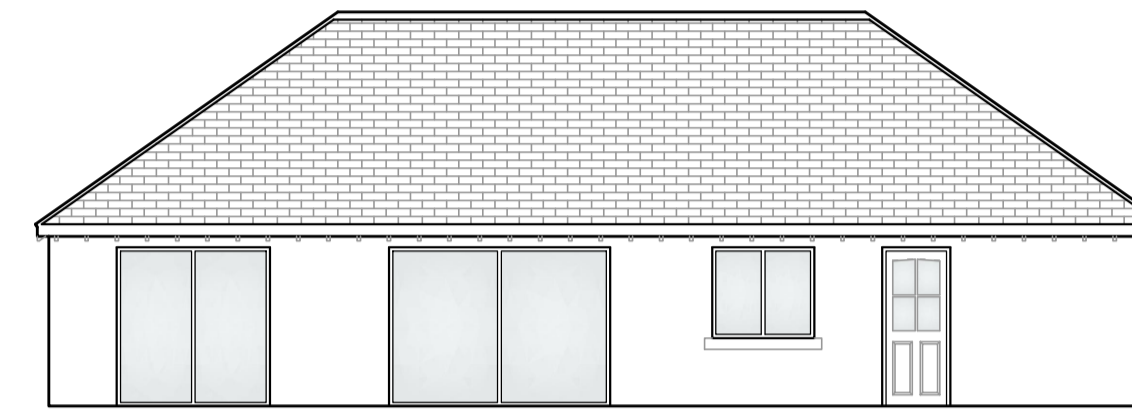


NORTH WEST ELEVATION

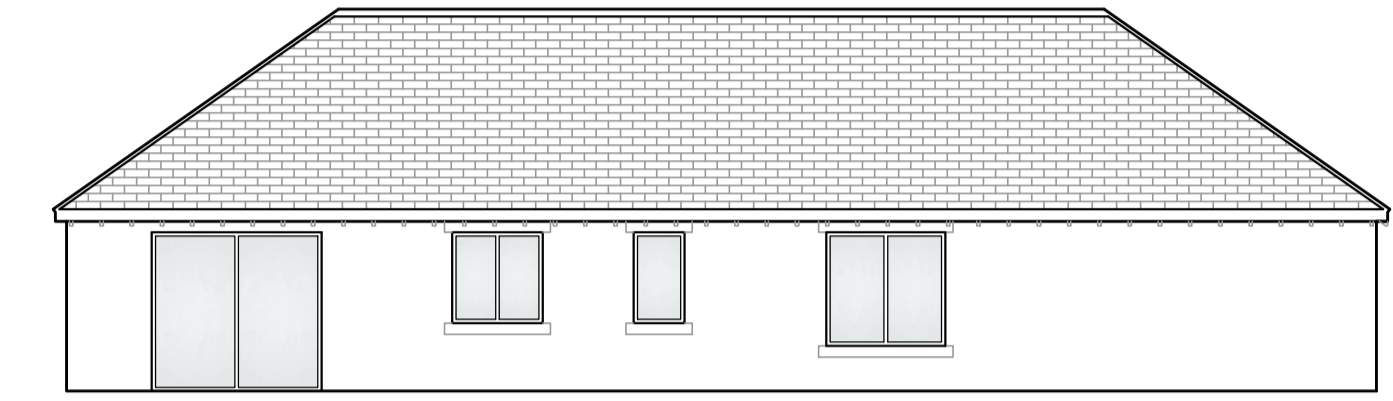


NORTH WEST ELEVATION

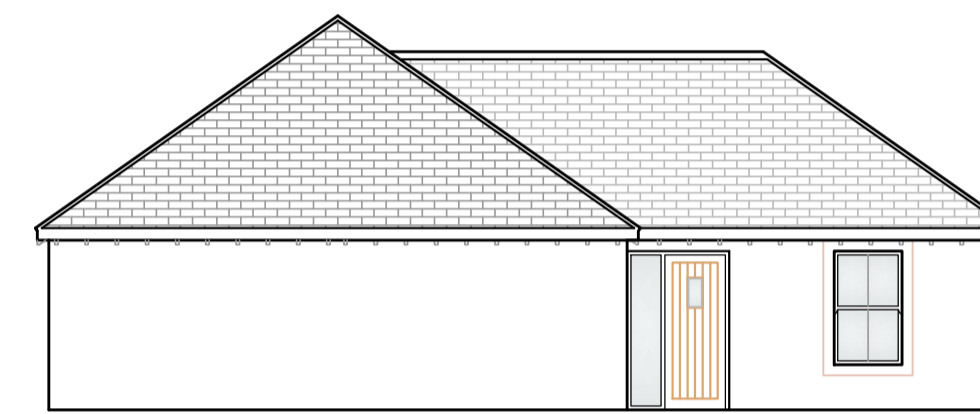

SOUTH WEST ELEVATION

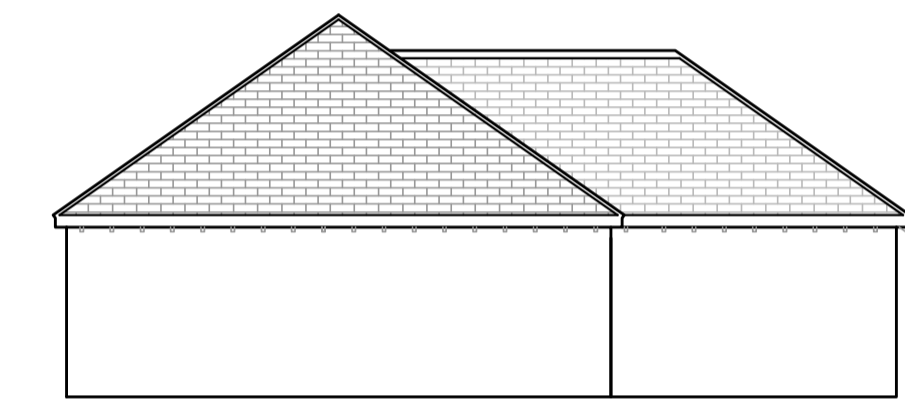


SOUTH WEST ELEVATION

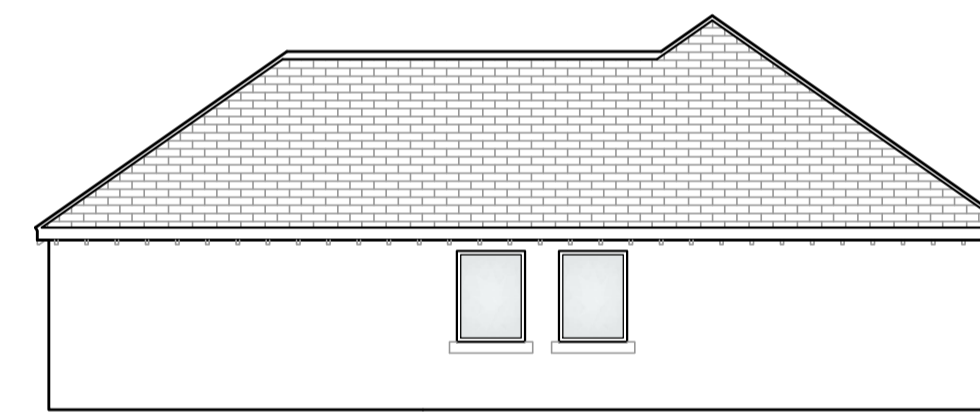


NORTH EAST ELEVATION



NORTH EAST ELEVATION

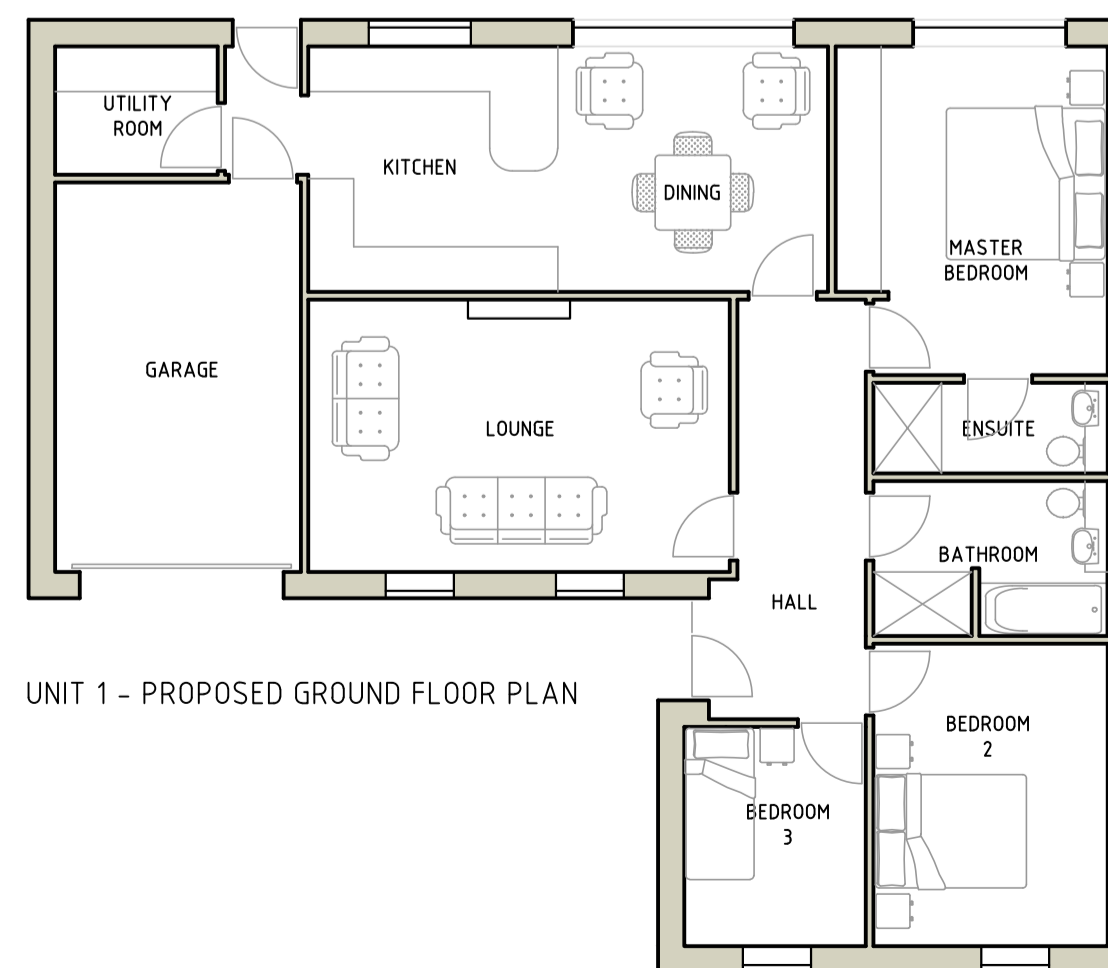

UNIT 1 - PROPOSED GROUND FLOOR PLAN

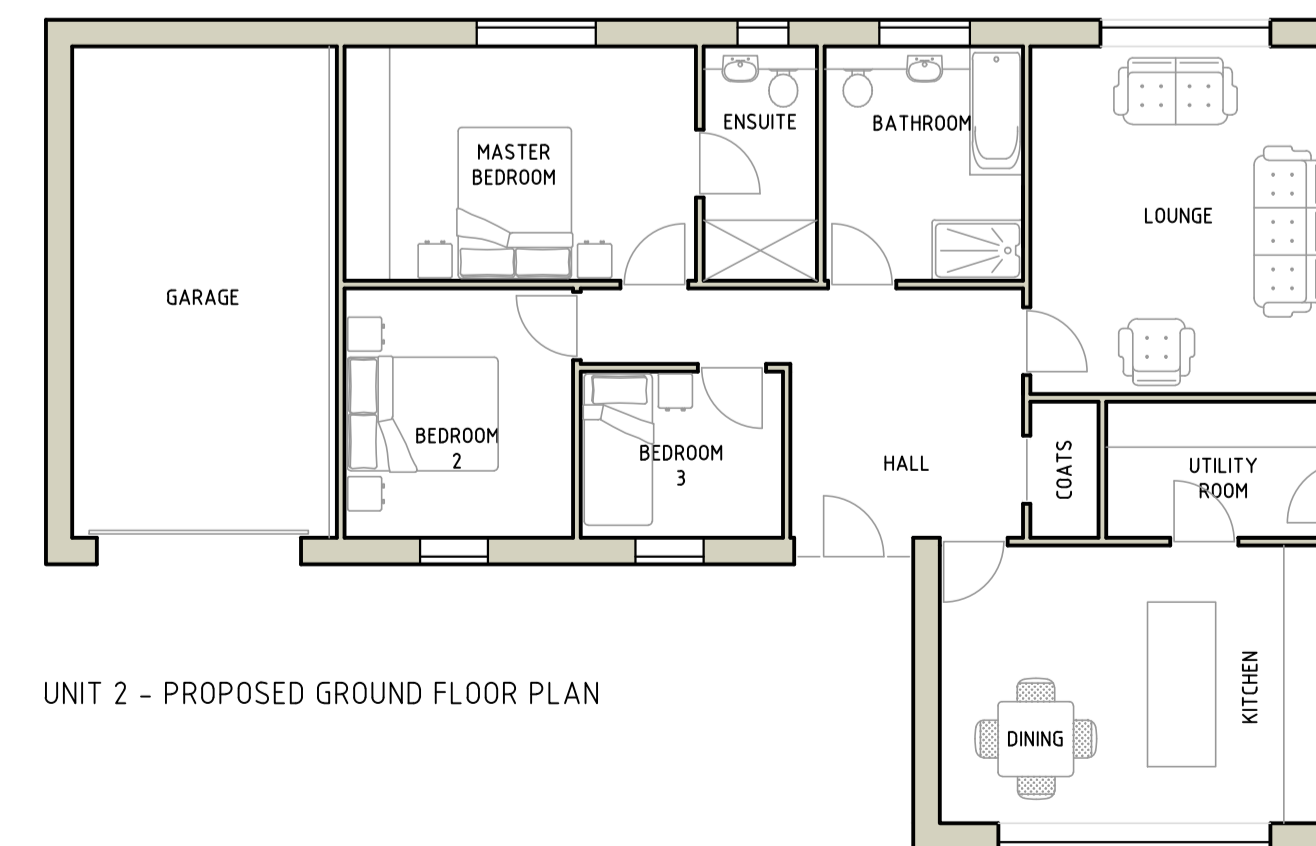

UNIT 2 - PROPOSED GROUND FLOOR PLAN

Rev	Date	Amendments	Initials
a	07.16	Visibility Splays added	DG

Agent
GRAY ASSOCIATES LTD
 Architectural & Building Surveying Services
 Moryn House, The Square, Dalston, CARLISLE CA5 7PH
 M: 07917 810096 T: 01228 710911
 E: david@grayassoc.co.uk www.grayassoc.co.uk

Client
 Mr P R Hetherington
 3 Burnside Cottages
 Seton Mains
 Longniddry
 East Lothian
 EH32 0PG

Drawing
 Title: Floor Plans, Elevations & Site Plan
 Scheme: Development Adjacent Thorn Dykes, CA10 1TL
 Scale: 1:100 & 1:200
 Date: May 2016
 Dwg No.: D.01a
 Drawn: D Gray

This drawing is protected by copyright and should not be copied without the prior consent of Gray Associates Limited. All work to comply with current Building Regs, British Standards, other relevant legislation & manufacturers current guidance. Do not scale this drawing. Drawing to be printed at A1