
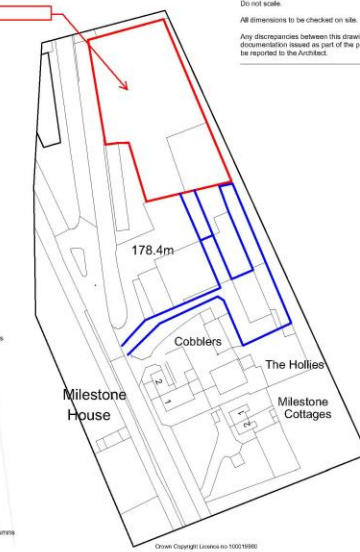
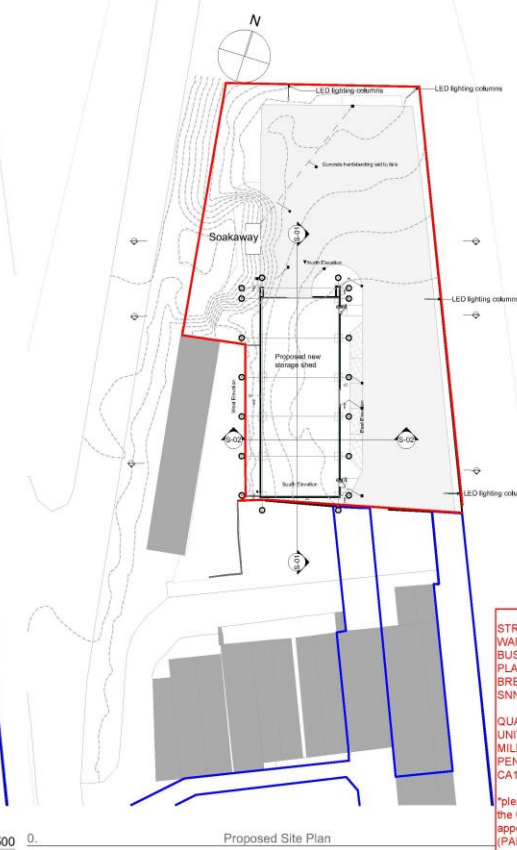


# 18/8062 Unit 4A Milestone House Business Park

## NOTES:

Red: Site Boundary. Blue: Other ownership

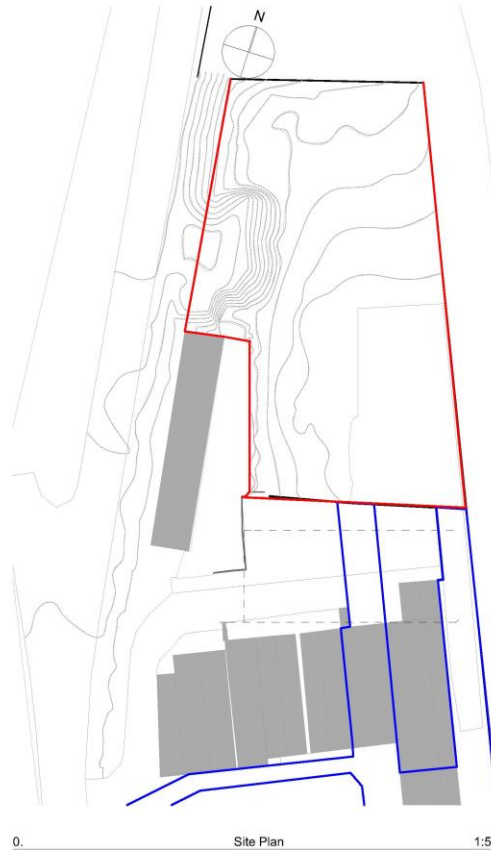

**General Notes**  
 This drawing is copyright and may not be reproduced, wholly or in part, without the prior written consent of 2030 Architects Ltd.  
 Do not scale.  
 All dimensions to be checked on site.  
 Any discrepancies between this drawing and other documentation issued as part of the project information are to be reported to the Architect.

**STREET NAMING AND NUMBERING  
 WAREHOUSE AT MILESTONE HOUSE  
 BUSINESS PARK  
 PLANNING REF: 16/0386  
 BREGS: 17/6067  
 SNN REF 18/8062**

**QUATTRO PRODUCTS LTD  
 UNIT 4A  
 MILESTONE HOUSE BUSINESS PARK  
 PENRITH  
 CA11 9NQ\***

\*please note that the postcode allocation is by the Council as the address is not required to appear on the Royal Mail Postcode Address File (PAF) as it will not receive mail.

**APPROVED**

Issue ID	Change ID	Description	DM

**2030 Architects Ltd**  
 130 Angel Lane, Penrith,  
 Cumbria, CA11 7BP

Tel: 01768 864224  
 Fax: 01768 863030  
 Web: www.2030architects.co.uk  
 Mail: mail@2030architects.co.uk



ct Quattro Warehouse  
 nt Quattro Products Ltd  
 le Existing and Proposed Site Plan

Scale 1:500, 1:1250 Date  
 Drawing No 1524.PP-1 Rev