


16/8138 Chapel House, Gamblesby, Penrith, Development Plan

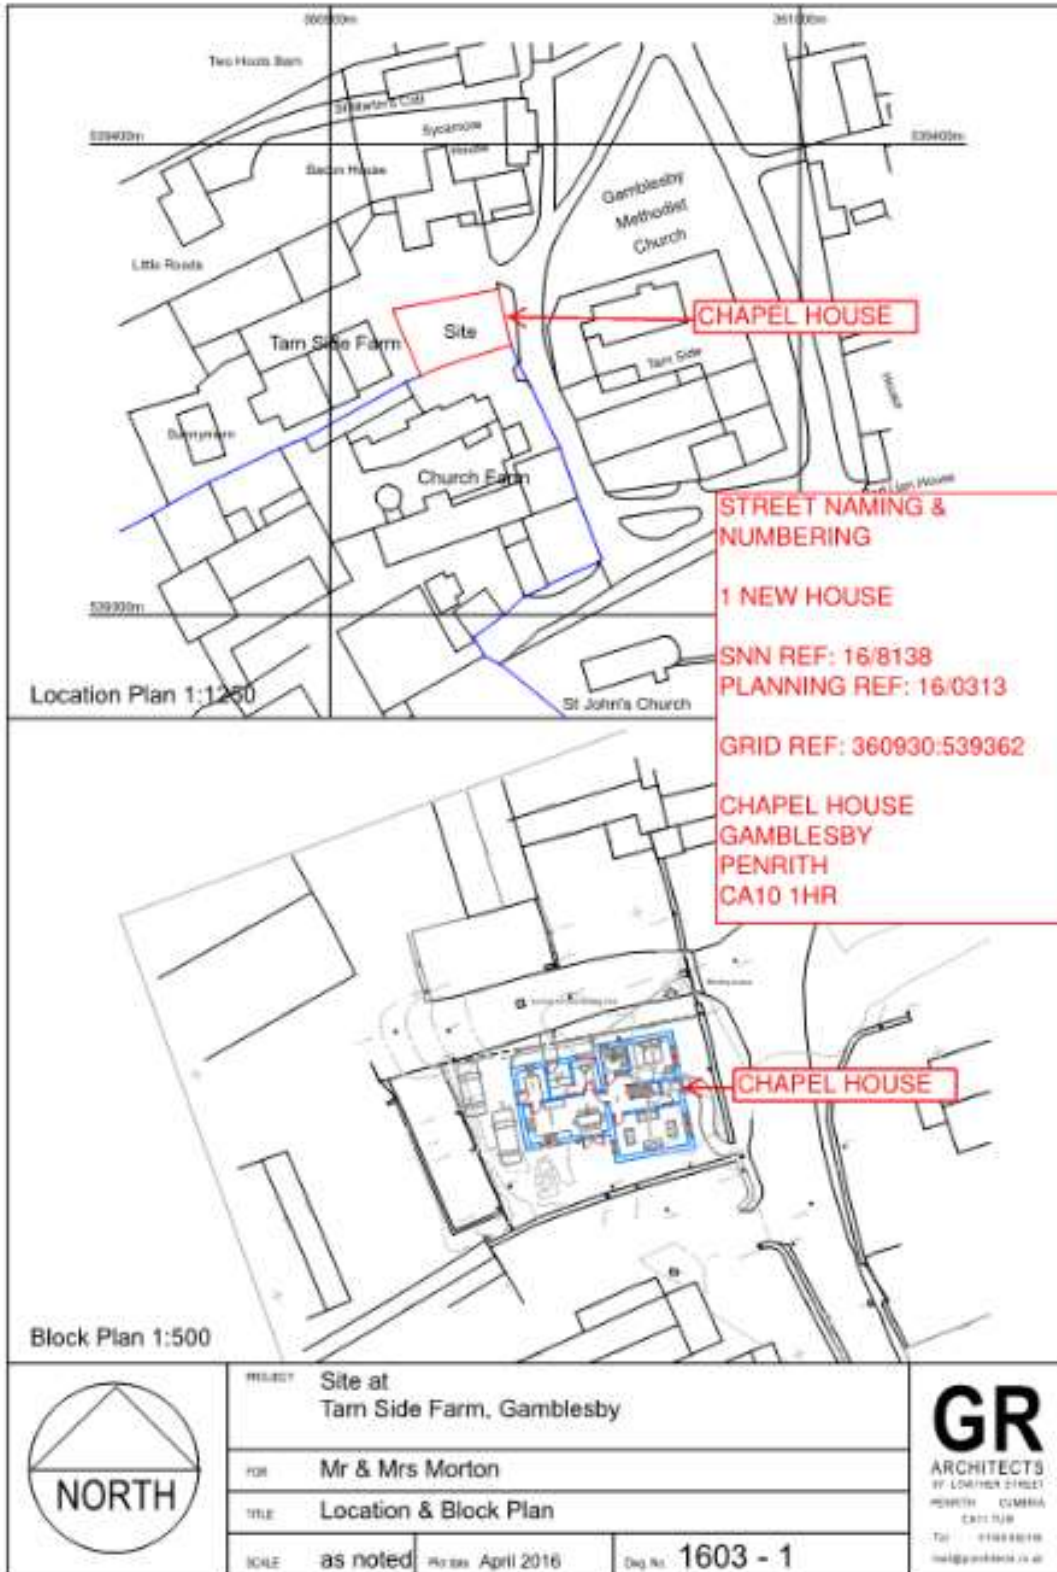

PROJECT	Site at Tarn Side Farm, Gamblesby	
FOR	Mr & Mrs Morton	
TITLE	Location & Block Plan	
SCALE	as noted	Rev. No. April 2016
		Doc. No. 1603 - 1

GR
 ARCHITECTS
 17 LORIMER STREET
 PENRITH CUMBRIA
 CA10 1HR
 Tel: 01494 60116
 info@grarchitects.co.uk