


19/8021 The Old Smithy

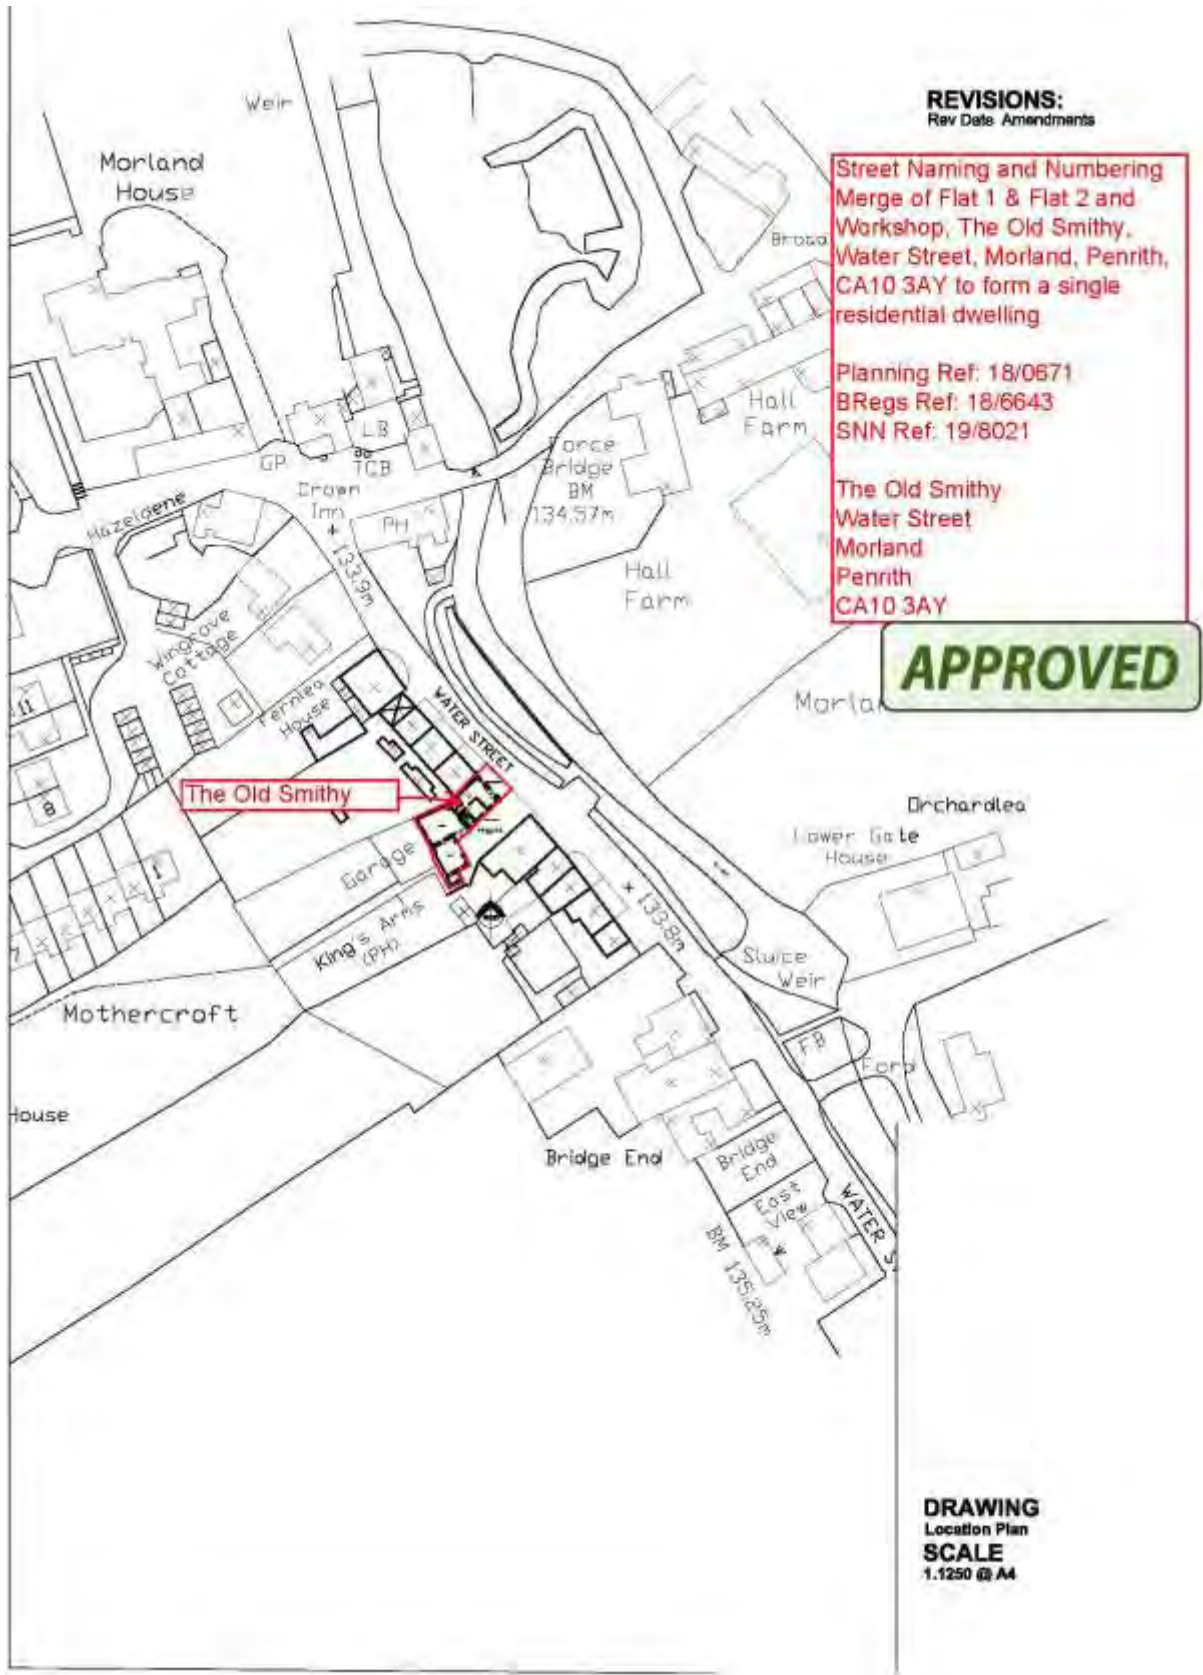

REVISIONS:
Rev Date Amendments

Street Naming and Numbering
Merge of Flat 1 & Flat 2 and
Workshop, The Old Smithy,
Water Street, Morland, Penrith,
CA10 3AY to form a single
residential dwelling

Planning Ref: 18/0671
BRegs Ref: 18/6643
SNN Ref: 19/8021

The Old Smithy
Water Street
Morland
Penrith
CA10 3AY

APPROVED

DRAWING
Location Plan
SCALE
1:1250 @ A4