


18/8033 Primrose House, Stainton

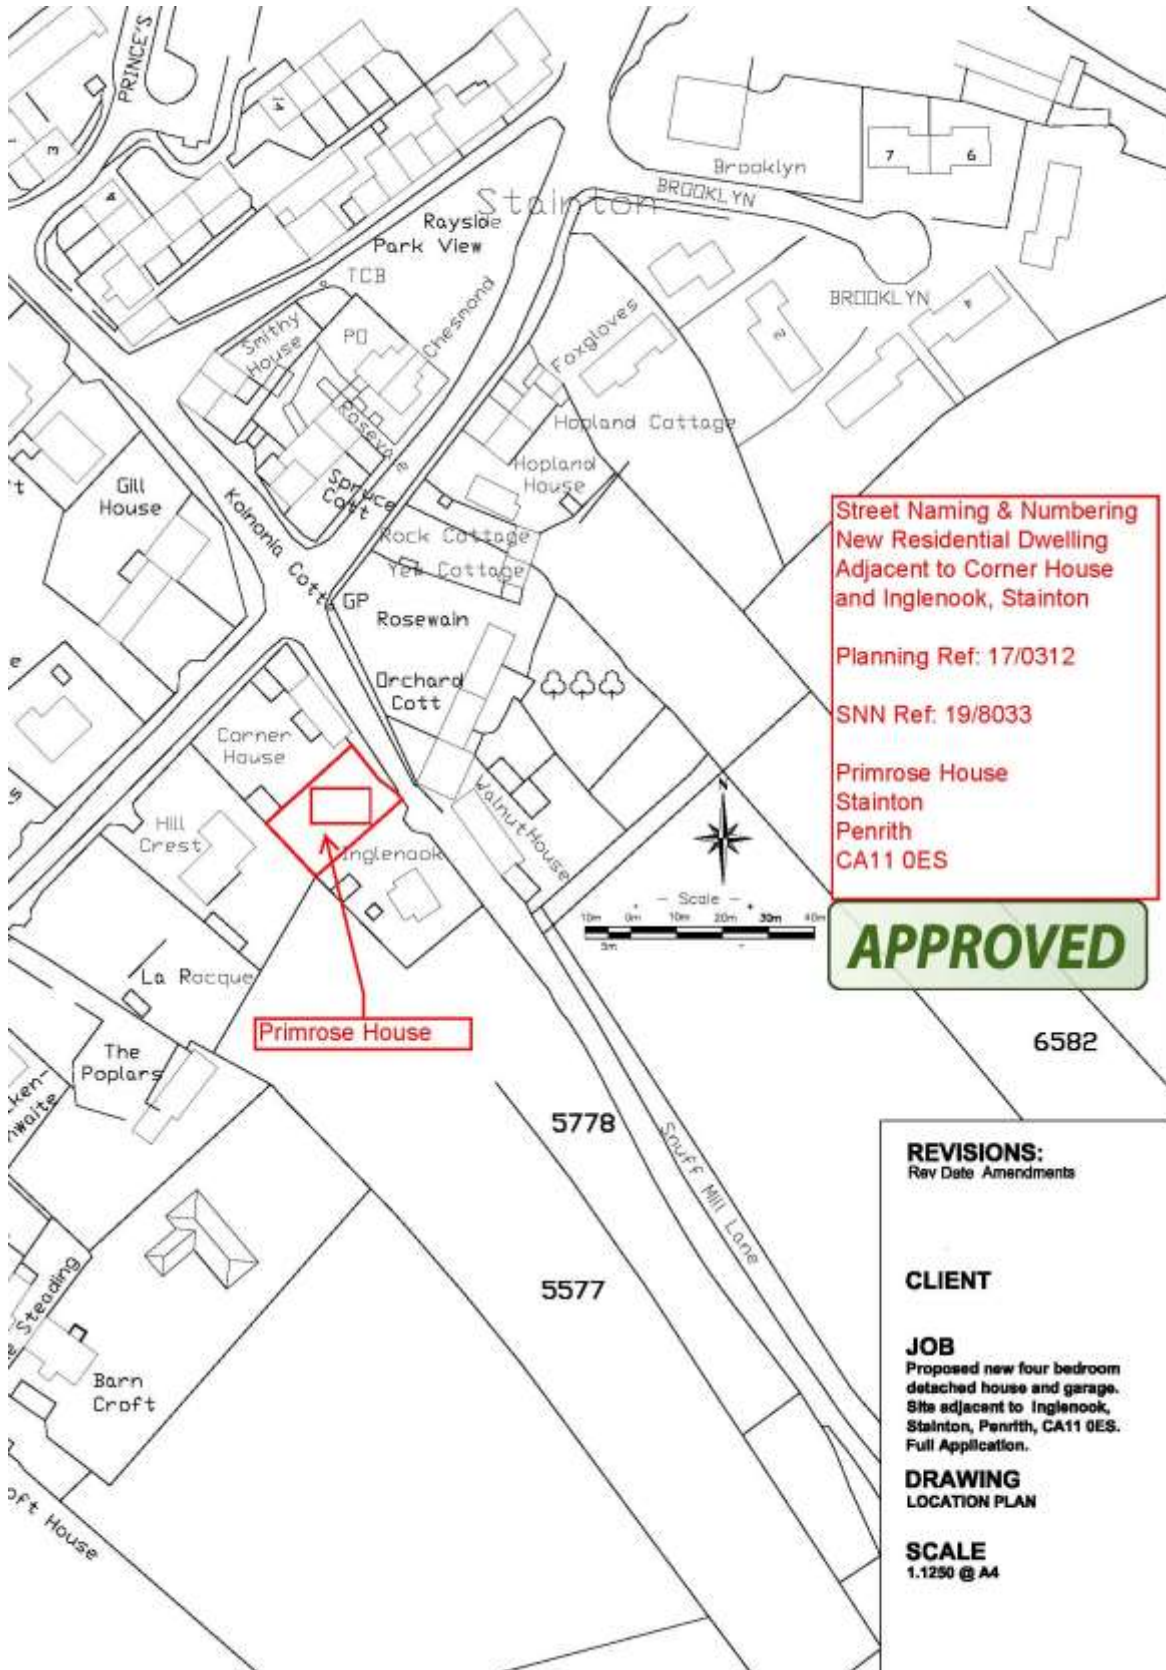

Street Naming & Numbering
New Residential Dwelling
Adjacent to Corner House
and Inglenook, Stainton

Planning Ref: 17/0312

SNN Ref: 19/8033

Primrose House
Stainton
Penrith
CA11 0ES

APPROVED

6582

5778

5577

REVISIONS:
Rev Date Amendments

CLIENT

JOB
Proposed new four bedroom detached house and garage. Site adjacent to Inglenook, Stainton, Penrith, CA11 0ES. Full Application.

DRAWING
LOCATION PLAN

SCALE
1:1250 @ A4