


19/8099 – 1 Thacka House Milton Street Penrith Location Plan

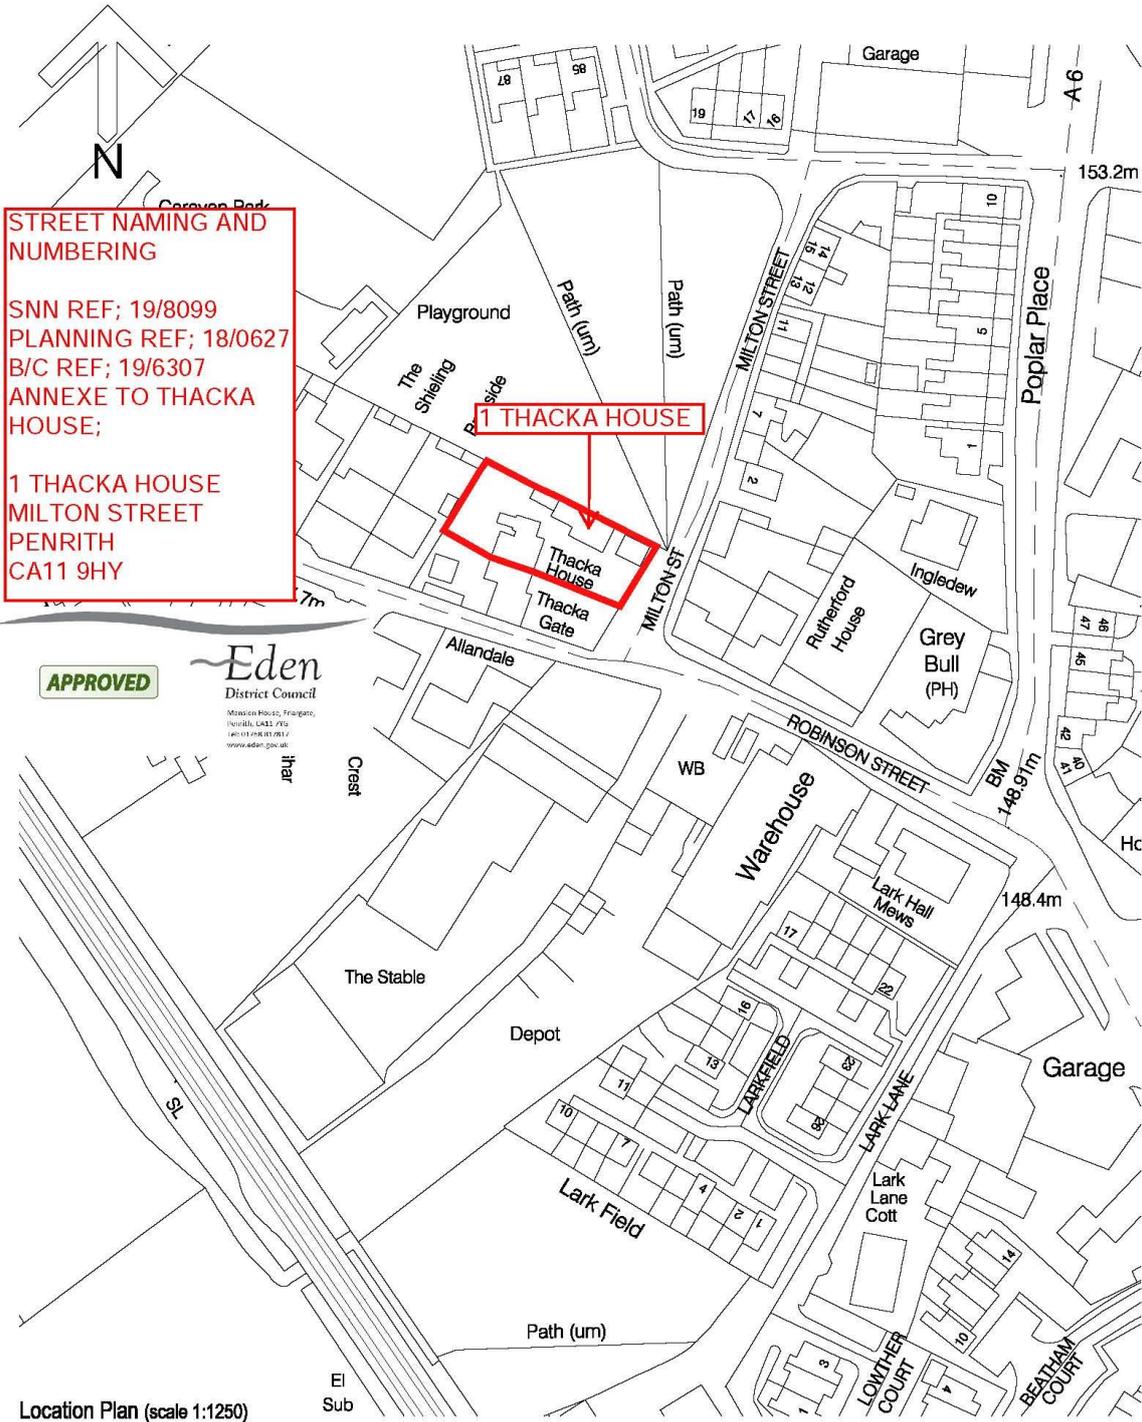

Graham K Norman Architect CHARTERED PRACTICE UNIT 4 MERESIDE GREENBANK ROAD EDEN BUSINESS PARK PENRITH, CUMBRIA CA11 9FB 01768 858274 mail@grahamknorman.co.uk		AS PROPOSED LOCATION PLAN		20-07-18 <small>date</small>	1-1250@A4 <small>scale</small>
		PROPOSED ANNEX, THACKA HOUSE, PENRITH		WJC <small>or</small>	110-173A-01
<small>drawing title</small>		<small>works</small>		<small>client</small>	
MR S WILSON		MR S WILSON		110-173A-01	

DO NOT SCALE FROM THIS DRAWING.
 THIS DRAWING IS COPYRIGHT ©