


17/8070 Old Repeater Station

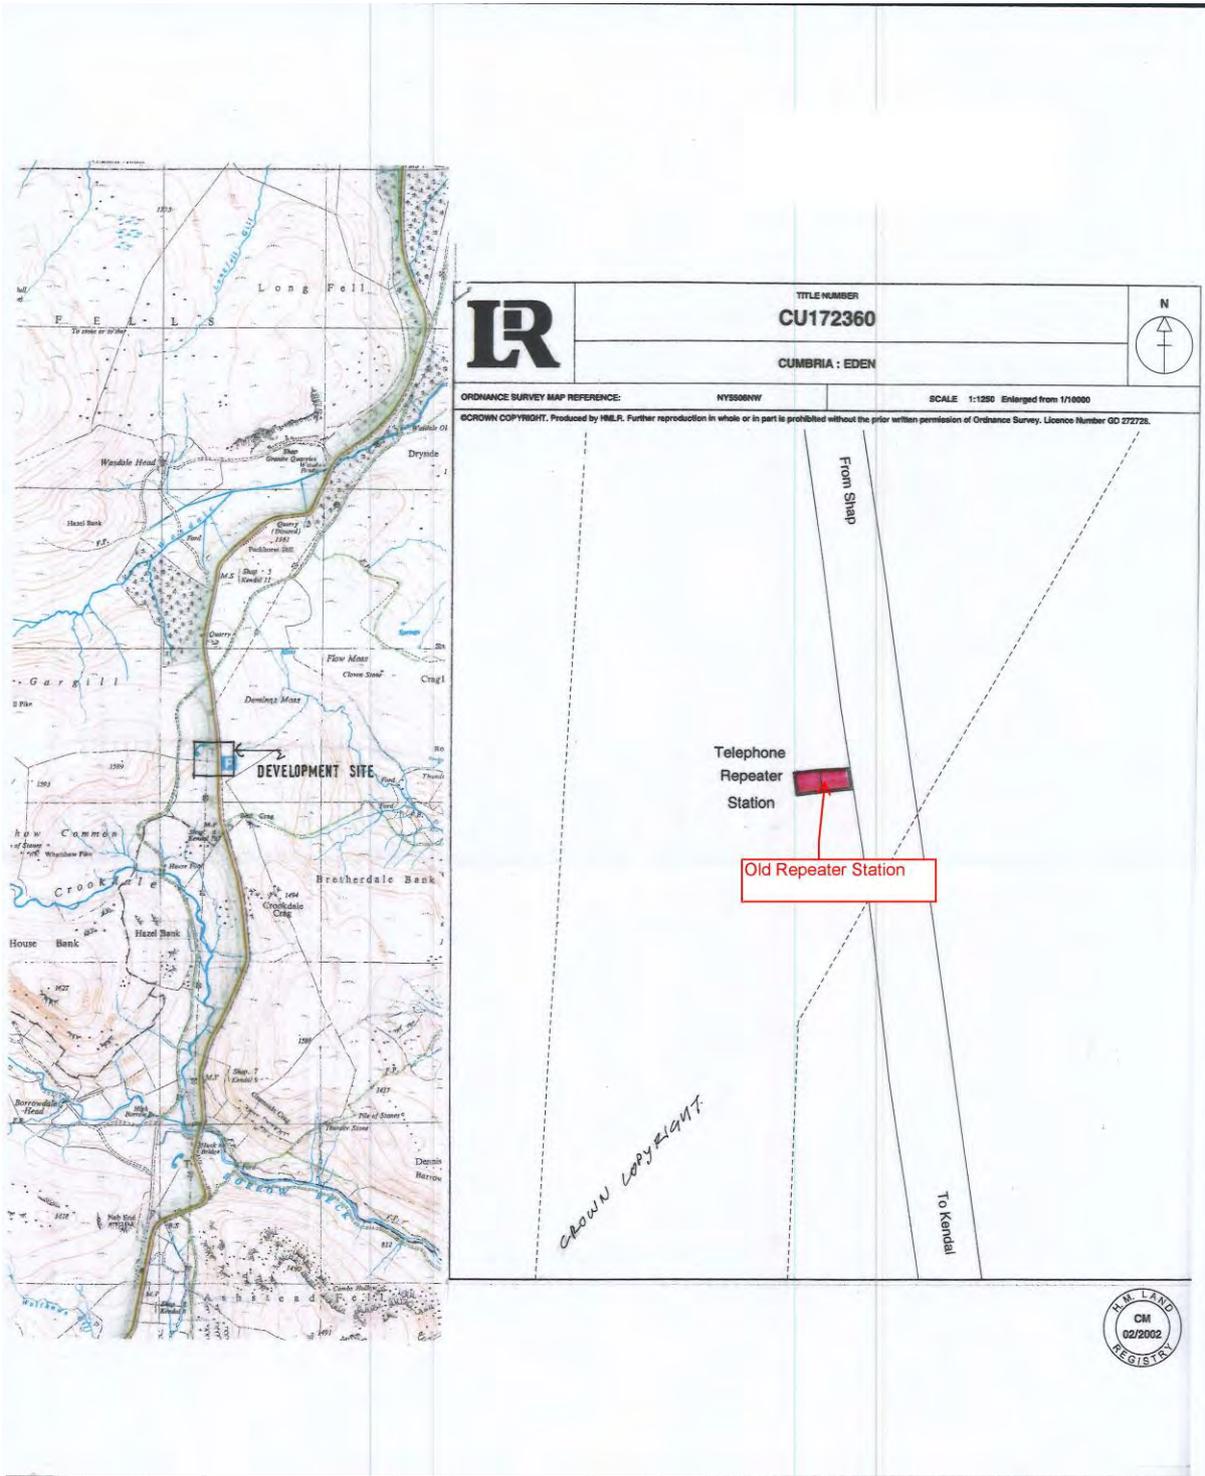

CONVERSION OF FORMER BT REPEATER BUILDING

Street Naming and Numbering
 Conversion of former BT Repeater Station to
 Holiday Let Bunk House
 SNN Ref: 17/8070

APPROVED

Old Repeater Station
 Shap
 Penrith
 CA10 3QW

