


17/8127 Cecily House, Shap

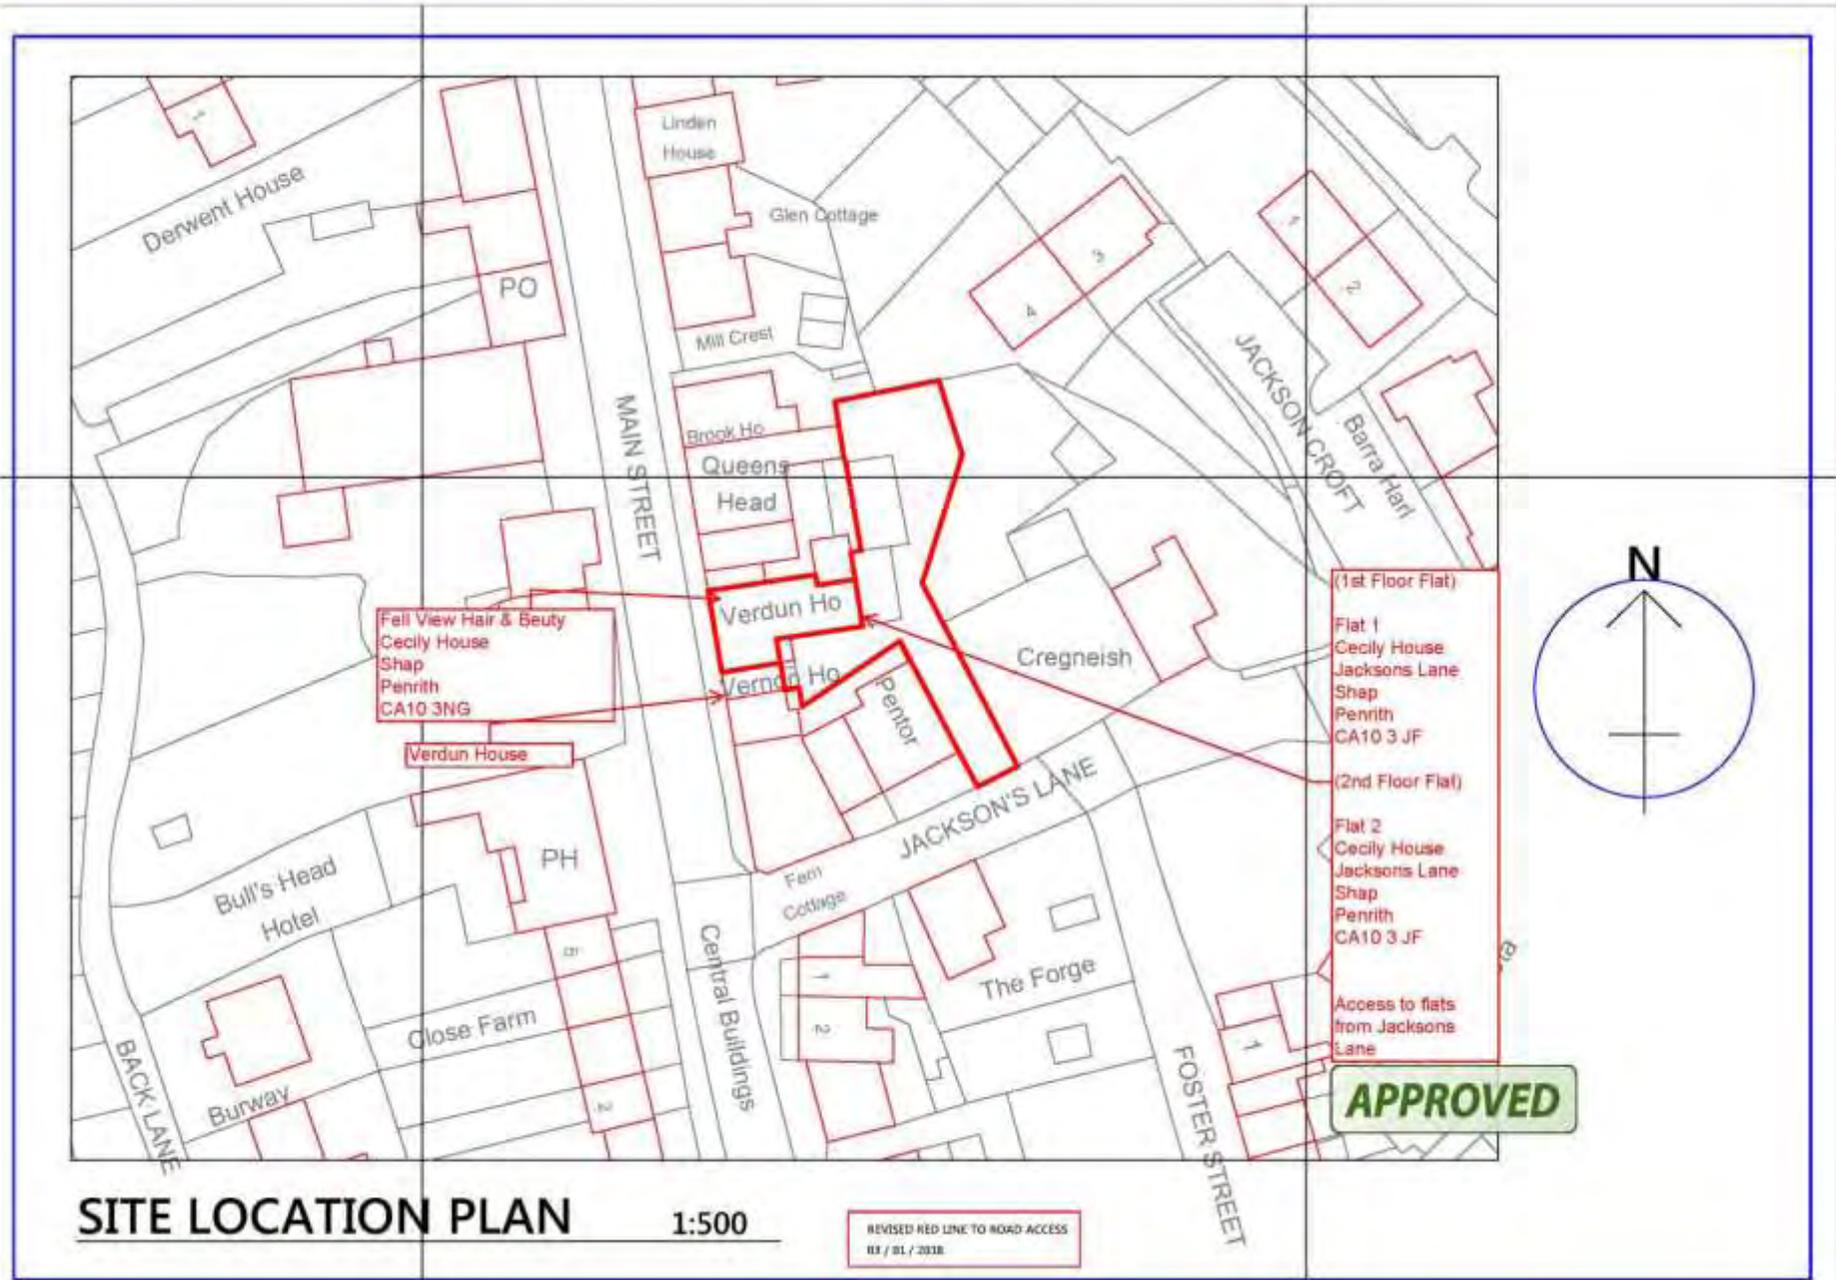

SITE LOCATION PLAN

1:500

