



## 25/8038/ Hornbeam House and Hemlock House

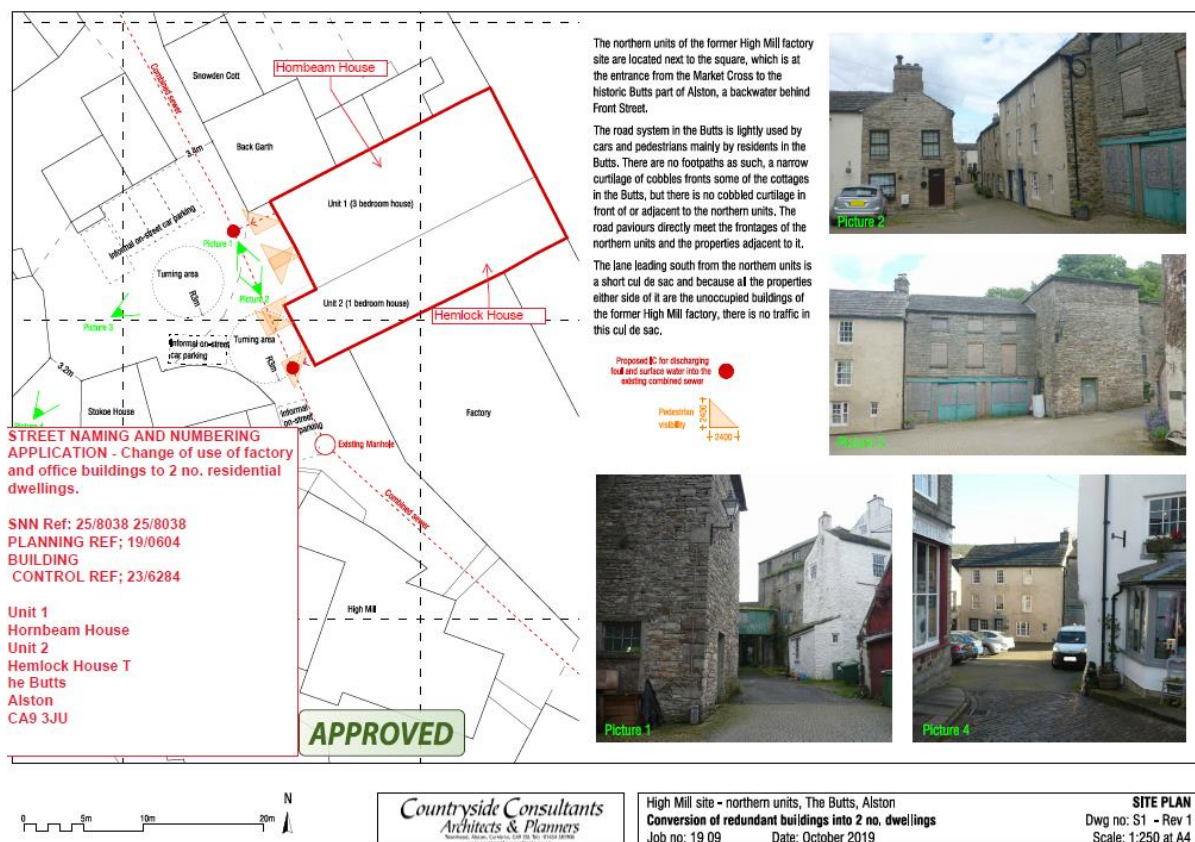

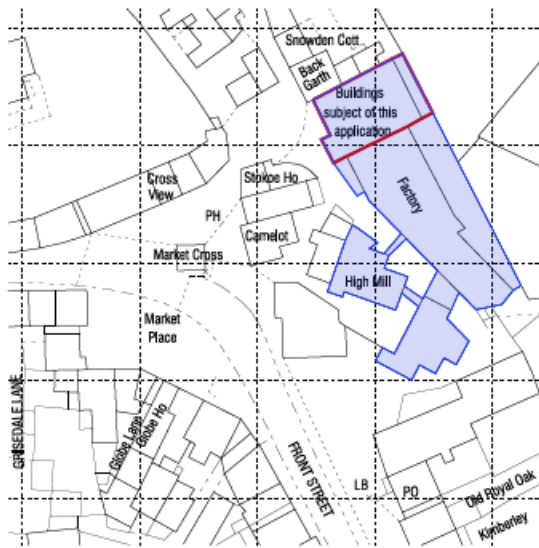

Ordnance Survey (c) Crown Copyright 2019. All rights reserved. Licence number 100022432



Site area ———

Land owned by the applicant

*Countryside Consultants*  
Architects & Planners  
Southsea, Alston, Gosport, CA9 7L, Tel: 01508 181106  
www.countryside-consultants.co.uk

High Mill site - northern units, The Butts, Alston  
**Conversion of redundant buildings into 2 no. dwellings**  
Job no: 19 09      Date: August 2019

**LOCATION PLAN**

Dwg no: L1  
Scale: 1:1000 at A4