


Off Street Parking Places Order Plan, 10 Sandgate, Car Park, Penrith

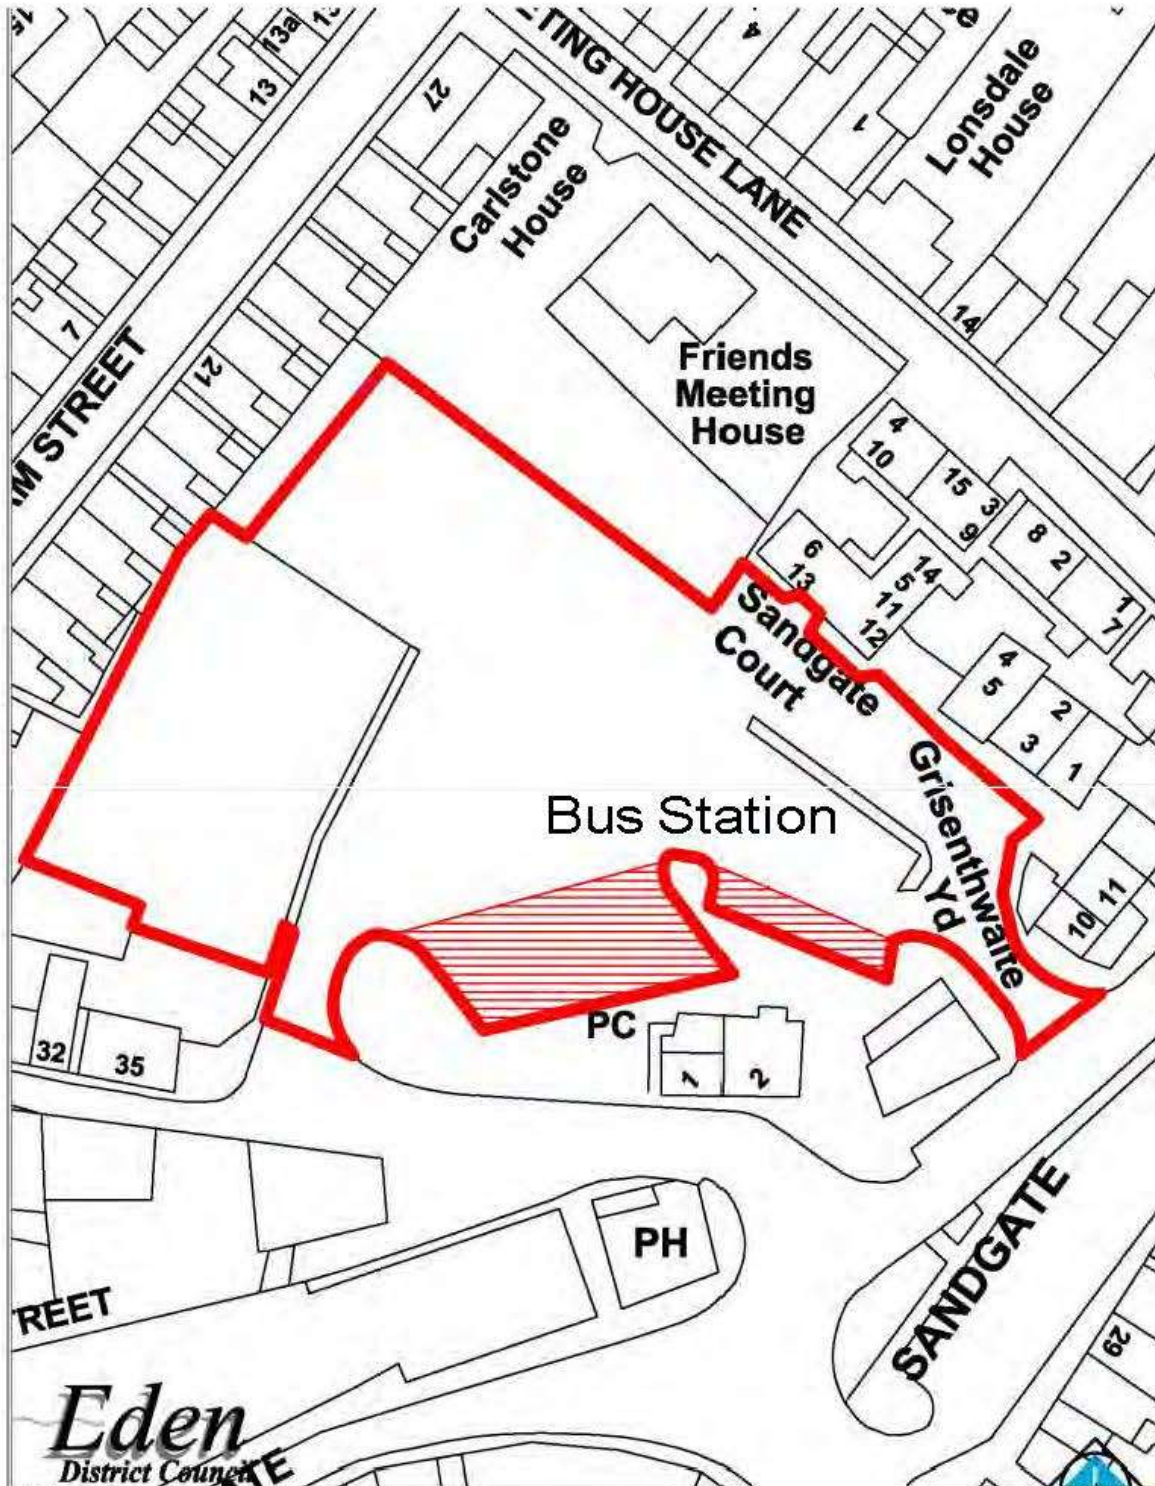

Eden
District Council

Project title:
**OFF STREET PARKING PLACES ORDER PLAN
10 SANDGATE CAR PARK, PENRITH**

Drawing Title:-
LAYOUT PLAN

Drawing Number:- 2016.06.15.01	Revision:- 0	Scale:- NOT TO SCALE	Date:- 15th June 2016	Drawn by:- PT
------------------------------------------	------------------------	--------------------------------	---------------------------------	-------------------------

EDEN DISTRICT COUNCIL, Governance Mansion House, Penrith CA11 7YG Telephone 01768 81787 www.eden.gov.uk E-mail: poppy.tyson@eden.gov.uk