



Land Registry
Current title plan

Title number **CU294568**
Ordnance Survey map reference **NY4423NW**
Scale **1:1250 enlarged from 1:2500**
Administrative area **Cumbria : Eden**

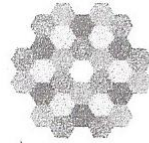

© Crown copyright and database rights 2016 Ordnance Survey 100026316. You are not permitted to copy, sub-license, distribute or sell any of this data to third parties in any form.

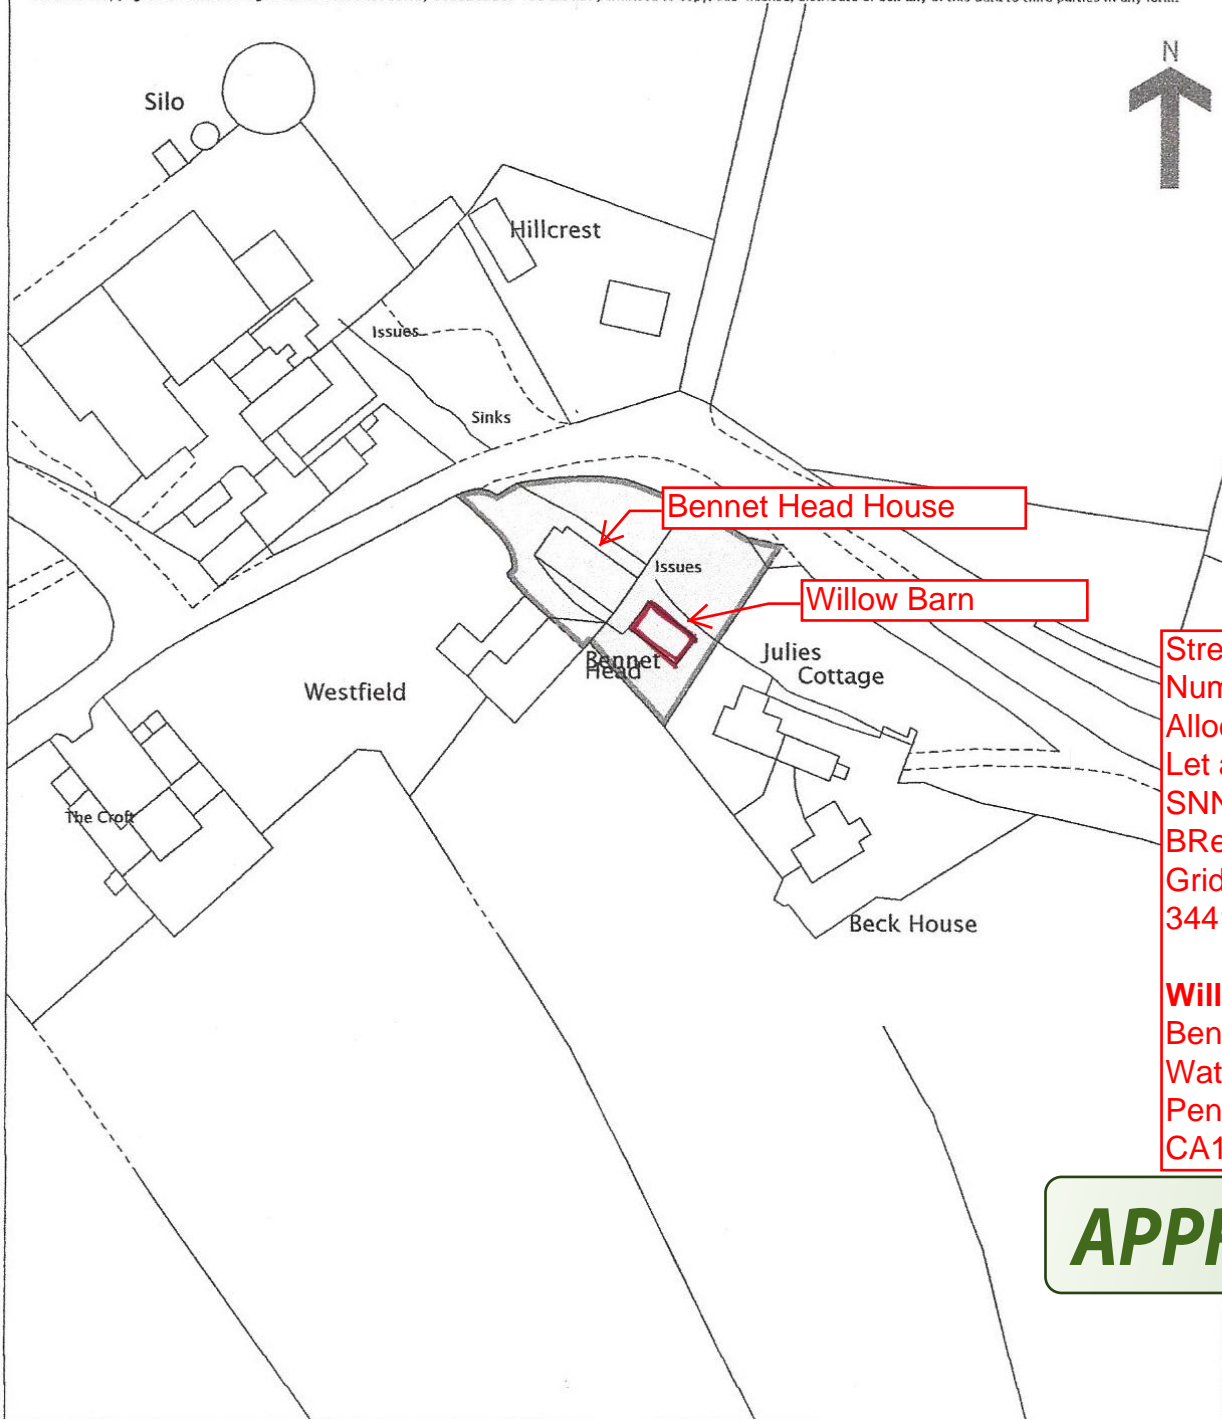

Street Naming & Numbering - Address Allocation to Holiday Let at Watermillock
SNN Ref: 16/8117
BRegs: 16/6191
Grid Ref: 344173,523818

Willow Barn
Bennet Head House
Watermillock
Penrith
CA11 0LT

APPROVED

This is a copy of the title plan on 16 JUL 2016 at 08:24:22. This copy does not take account of any application made after that time even if still pending in the Land Registry when this copy was issued.

This copy is not an 'Official Copy' of the title plan. An official copy of the title plan is admissible in evidence in a court to the same extent as the original. A person is entitled to be indemnified by the registrar if he or she suffers loss by reason of a mistake in an official copy. If you want to obtain an official copy, the Land Registry web site explains how to do this.

The Land Registry endeavours to maintain high quality and scale accuracy of title plan images. The quality and accuracy of any print will depend on your printer, your computer and its print settings. This title plan shows the general position, not the exact line, of the boundaries. It may be subject to distortions in scale. Measurements scaled from this plan may