



Street Naming and Numbering
Conversion of Barn Adjacent to Smiths Arms
Planning Ref: 02/0527
SNN Ref: 17/8108
Grid Ref: 343059.02, 541858.00



Old Forge House
Ivegill
Carlisle
CA4 0NF

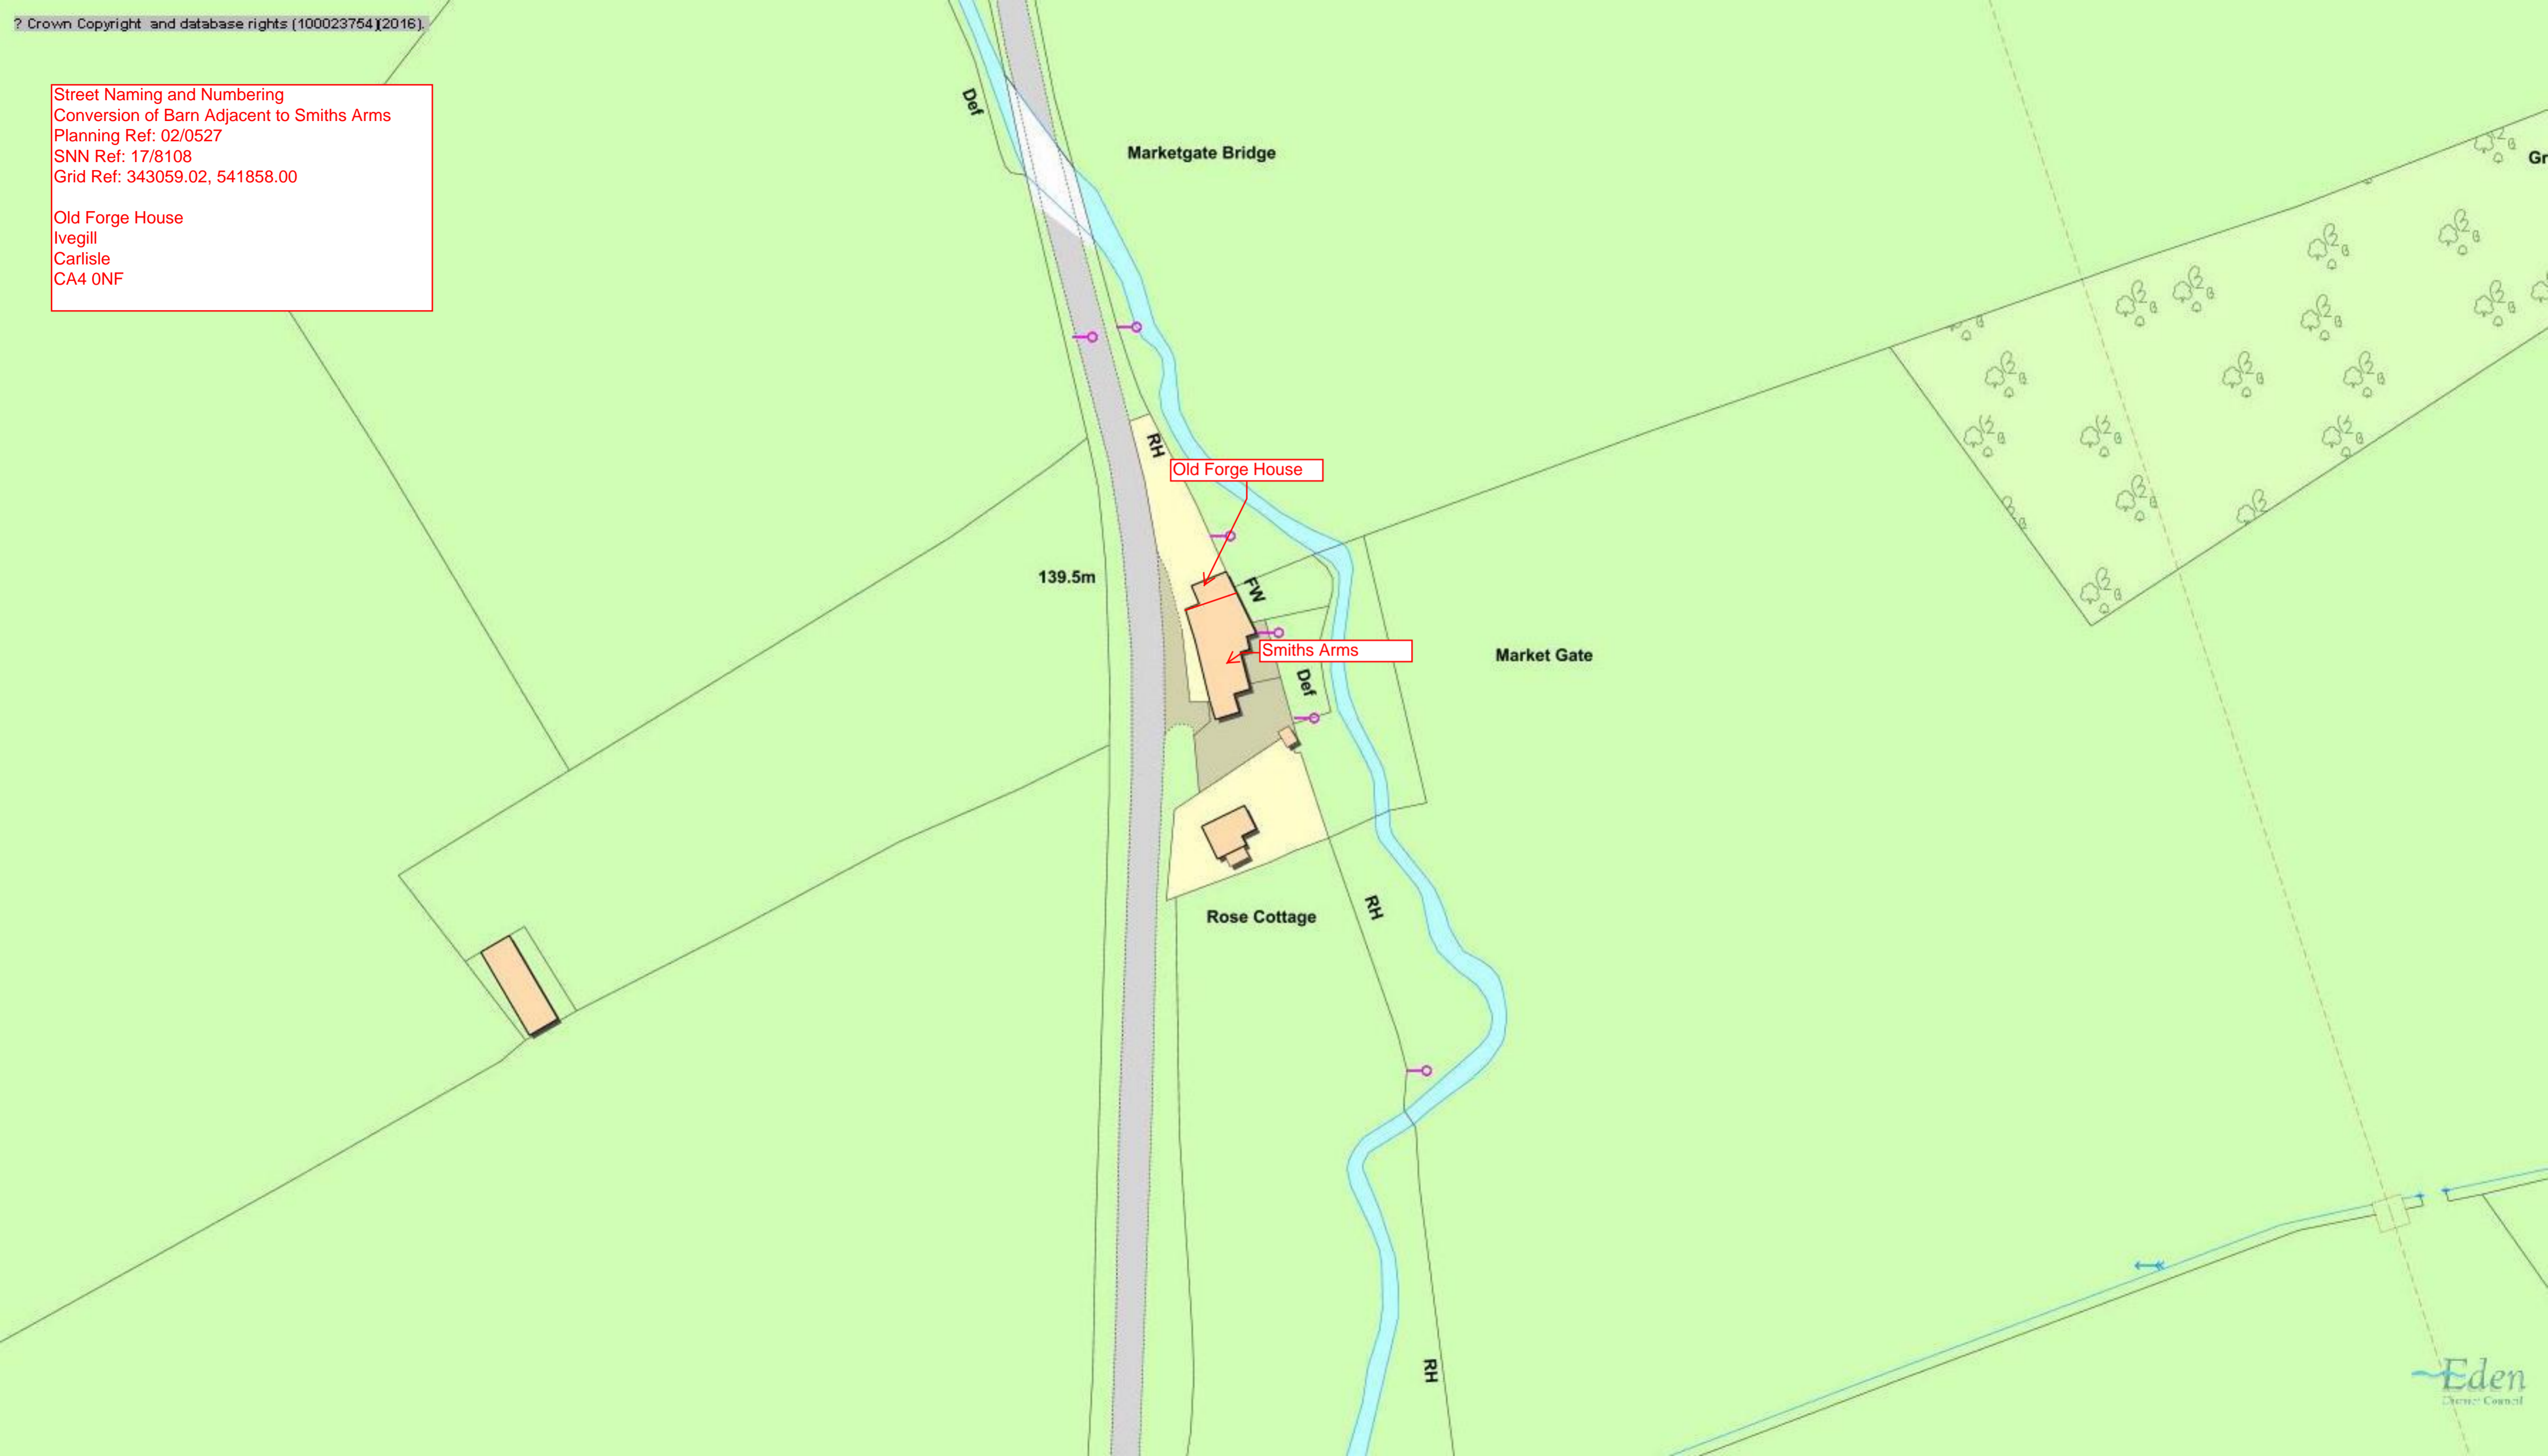


30 AUG 2011				
ACK REC	ACK REP	Plan Admin	DTS	REC
SAD	ADRES	ADRES	TC	
ADRES	HSG	POLL	FOOD	
ADRES	DN	DN	DN	DN

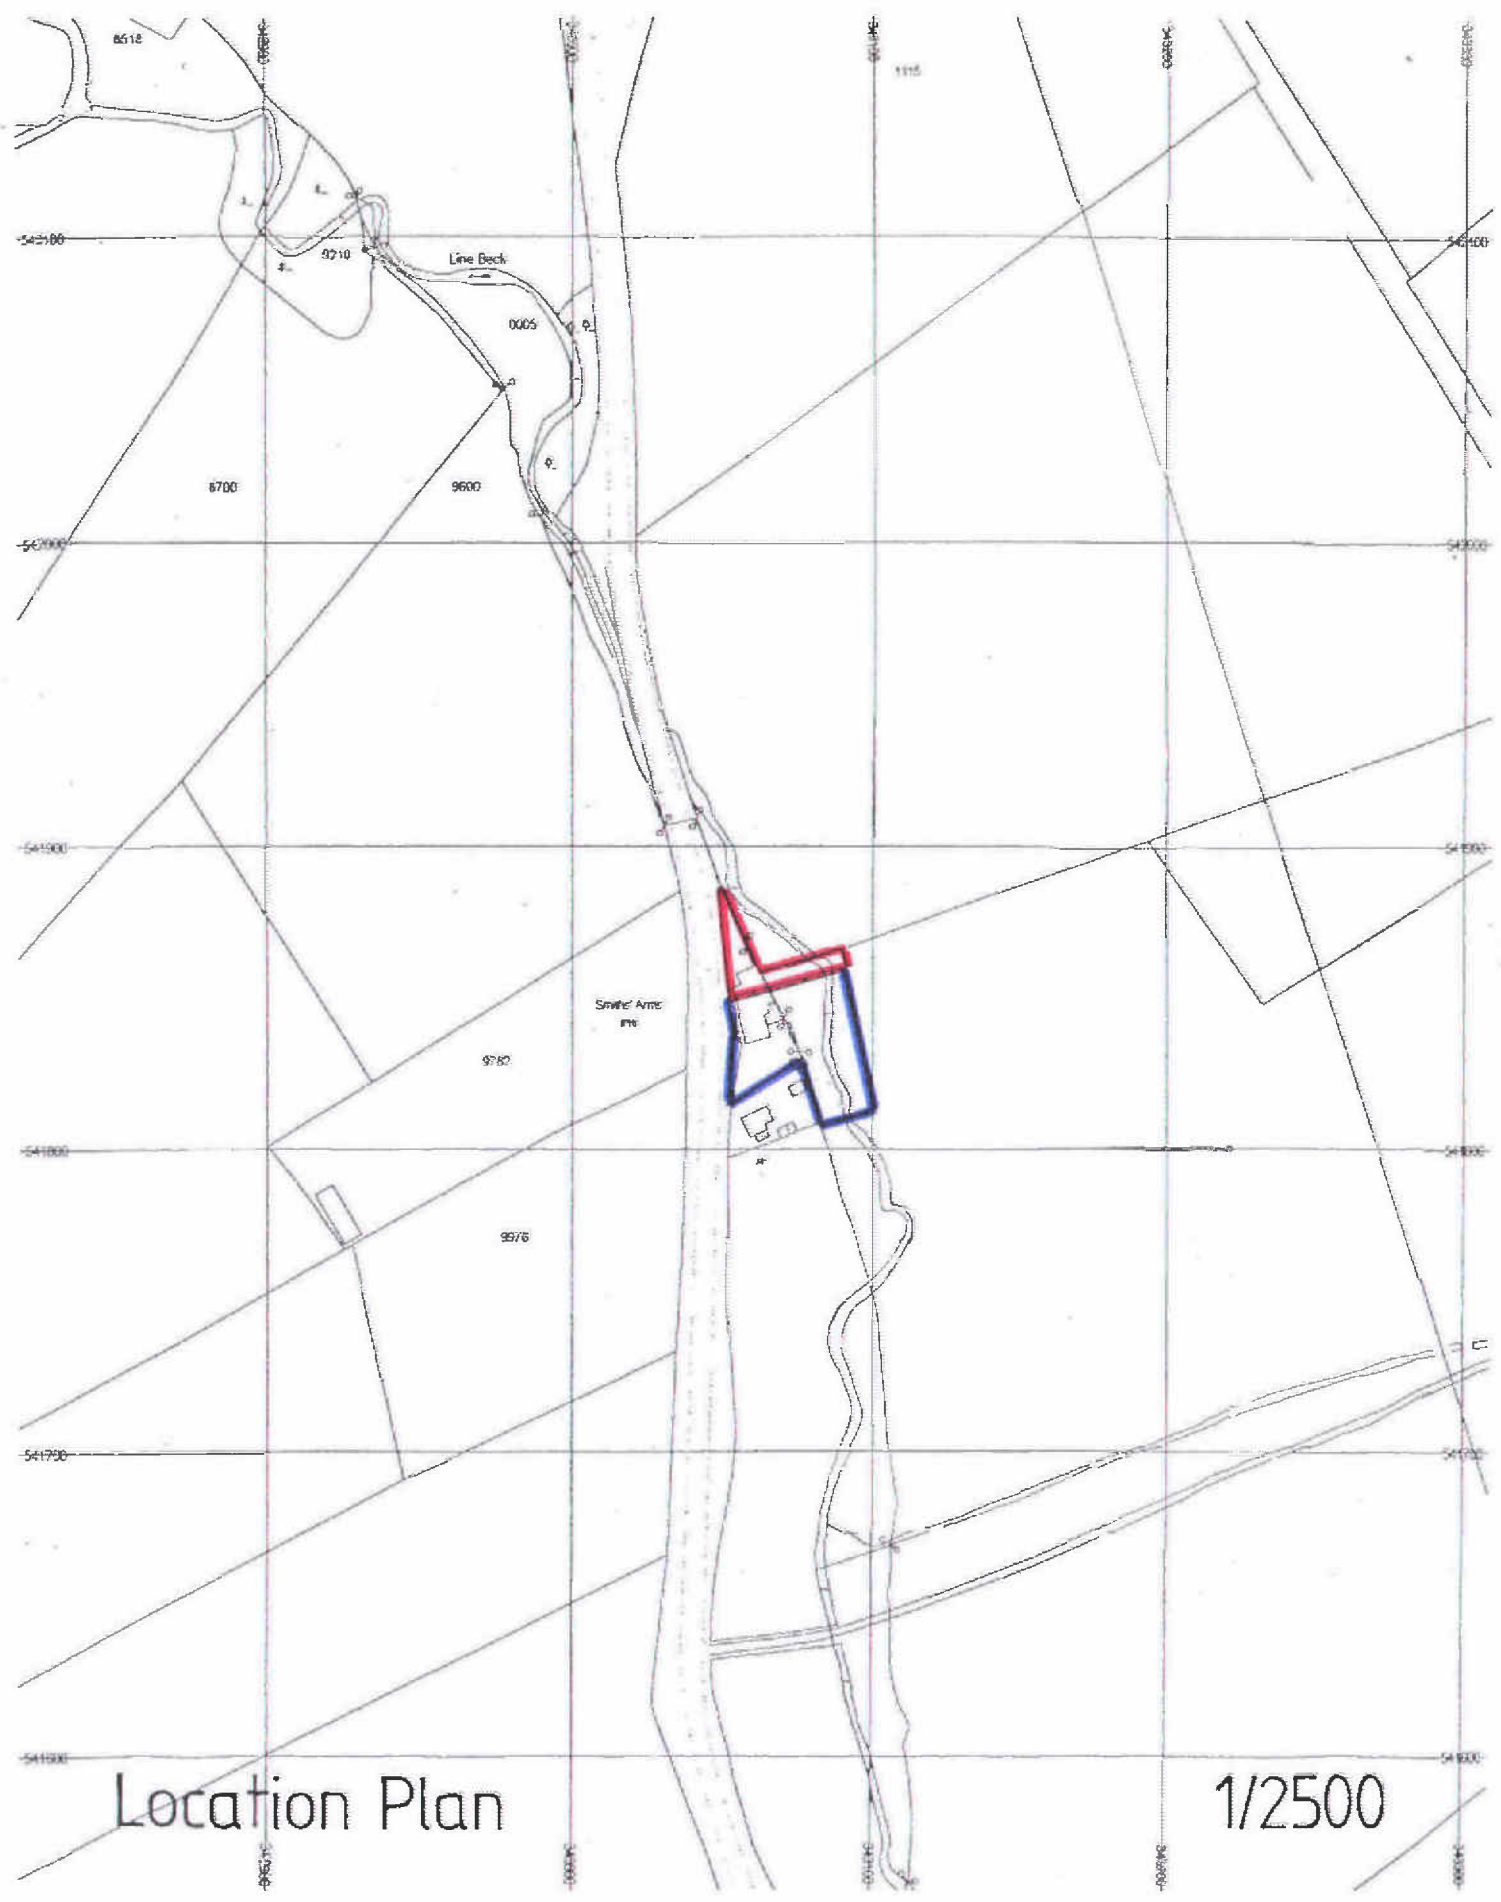

ABCDE Stock fencing
 AF 1m high picket style timber fence

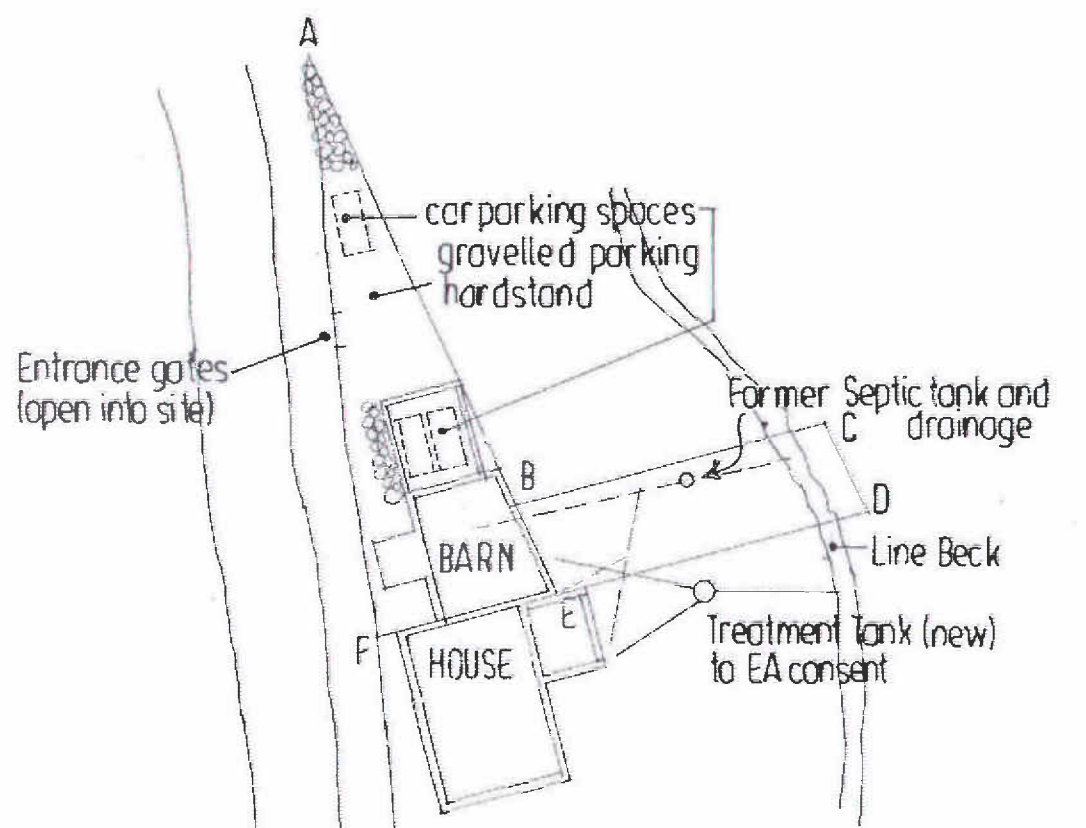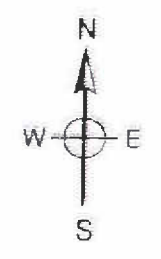

3/11 0726

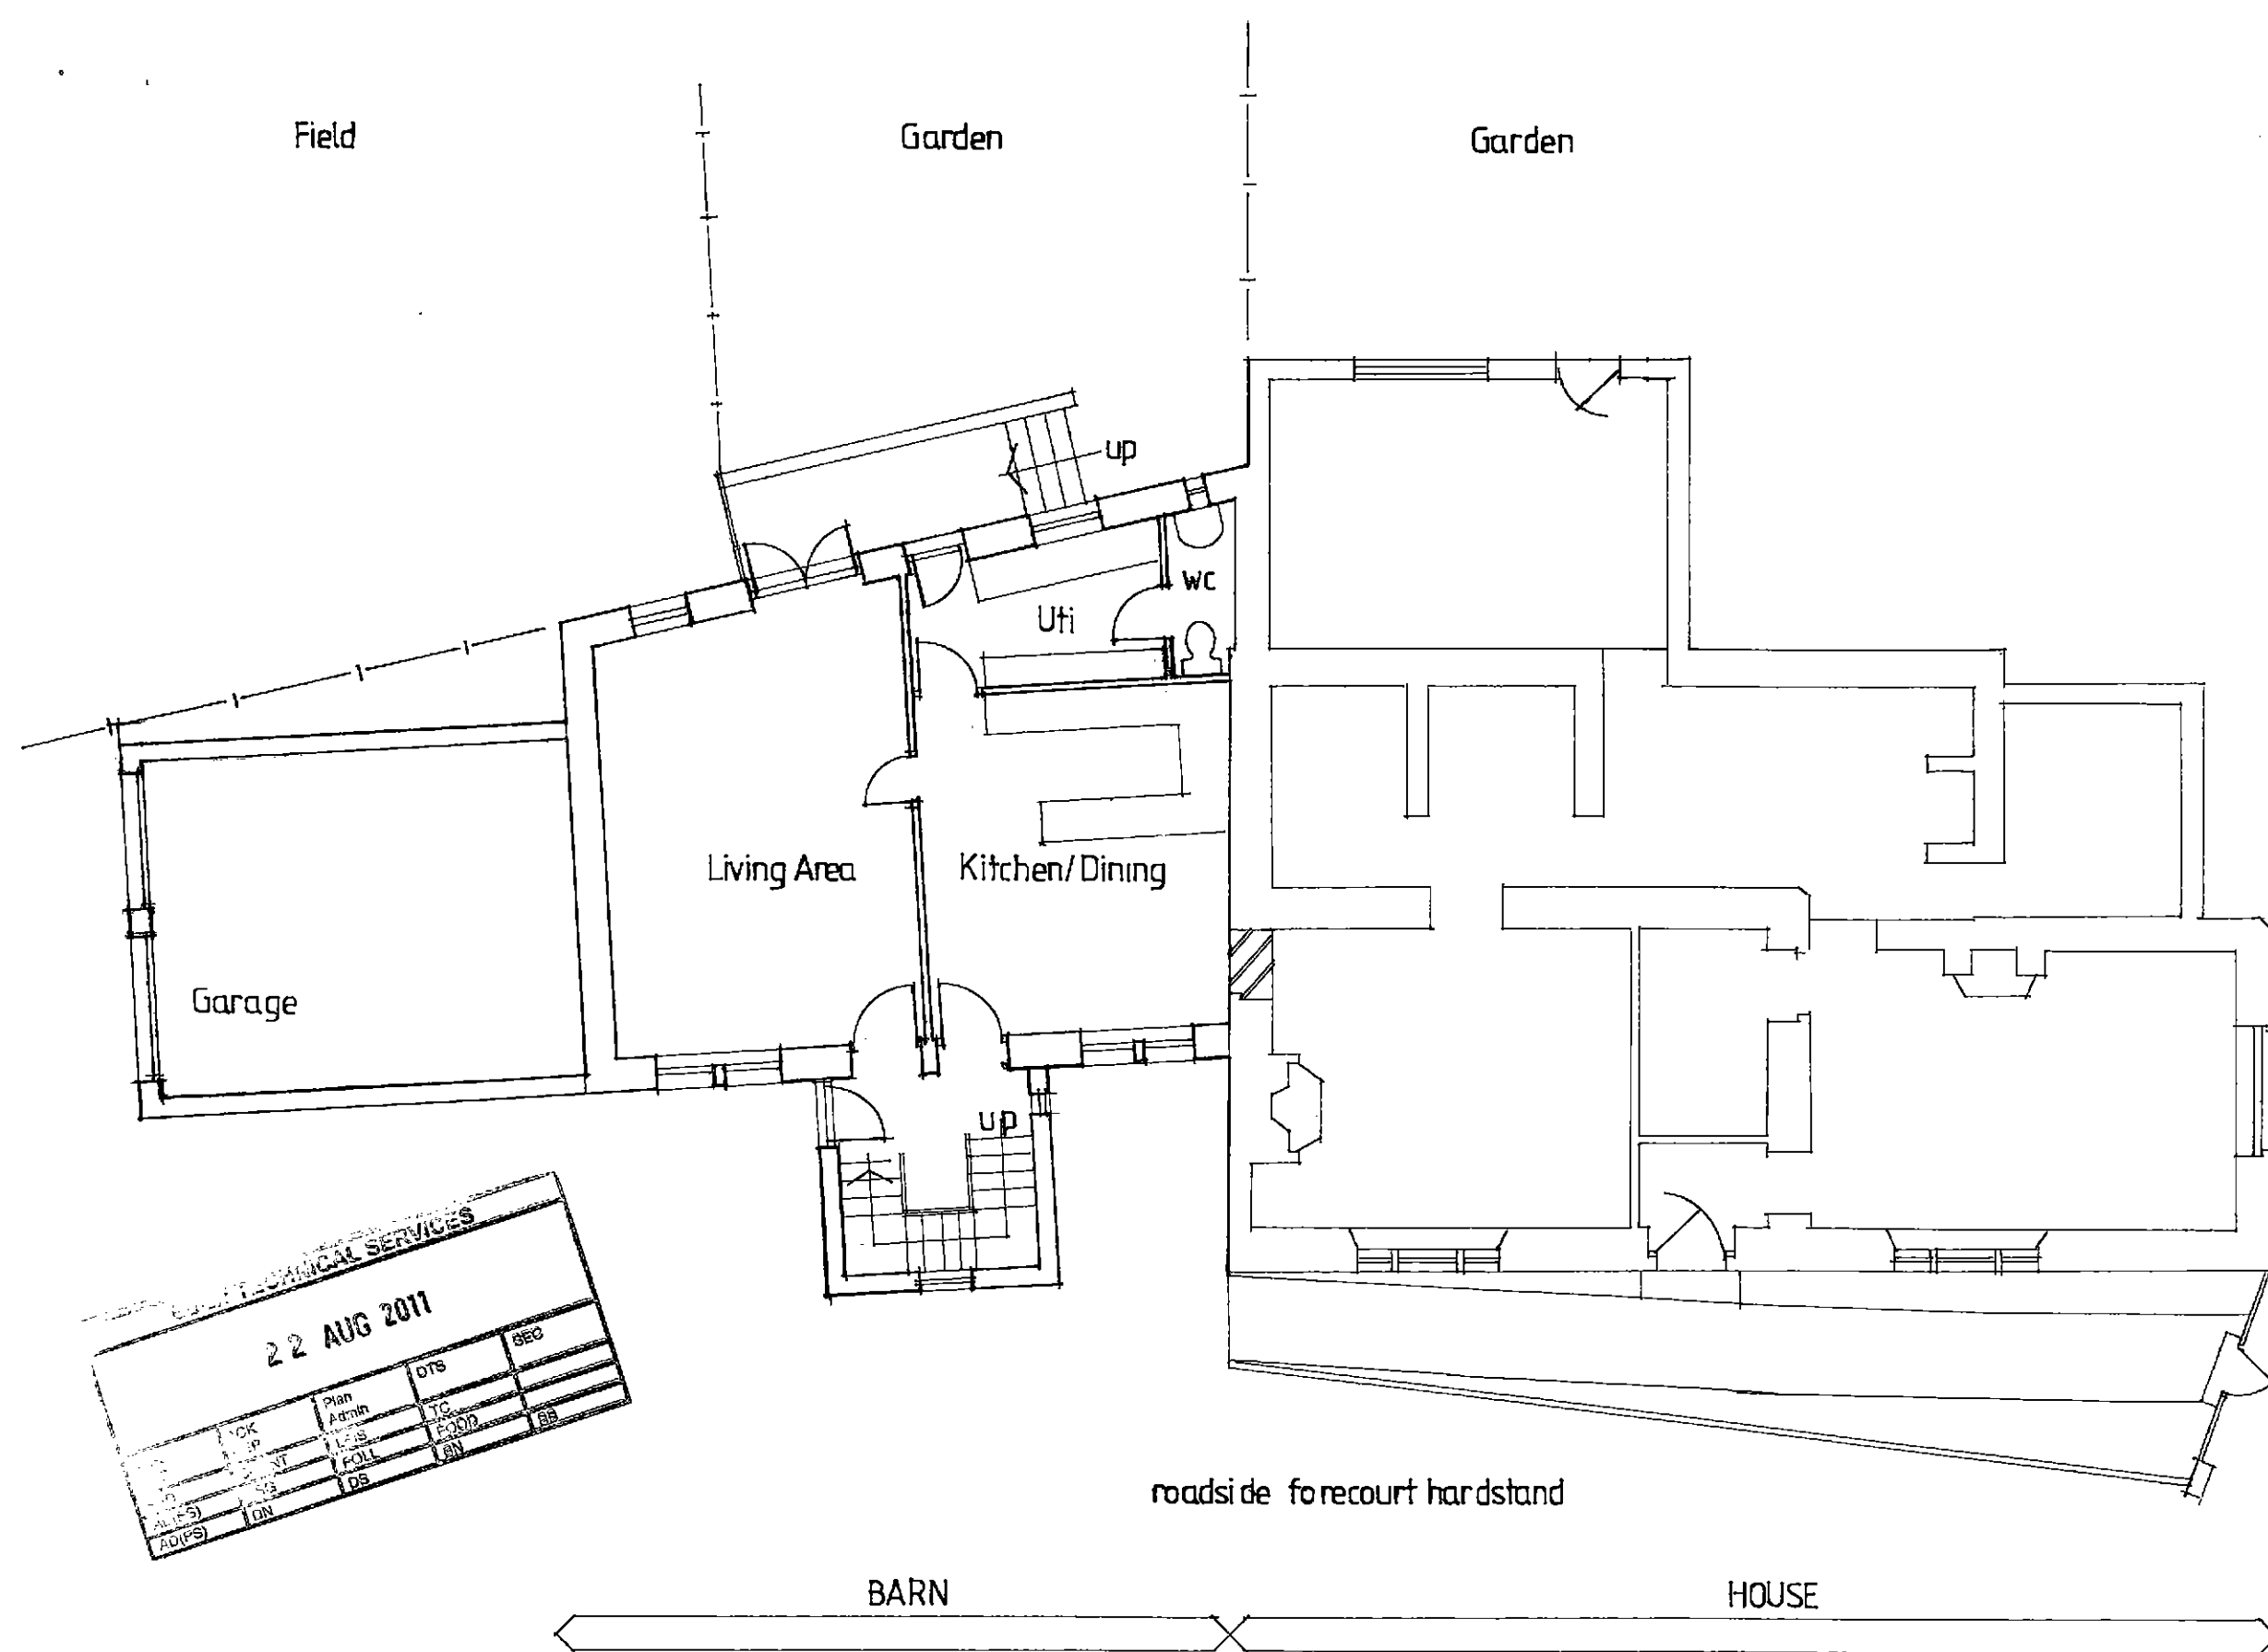

TECHNICAL SERVICES

22 AUG 2011

YOR	Plan	OTS	SEC
EP	Admin	TC	
NT	L.S	FOOD	
SS	FOLL	BN	
DB			
AD(P)	DN		

3 / 11 0726

Barn adjacent to the former Smiths Arms, Marketgate, Ivegill · Ground Floor as Proposed · Scale 1/100 · 03/2011
 Drawing P5